



HOH.10
V2

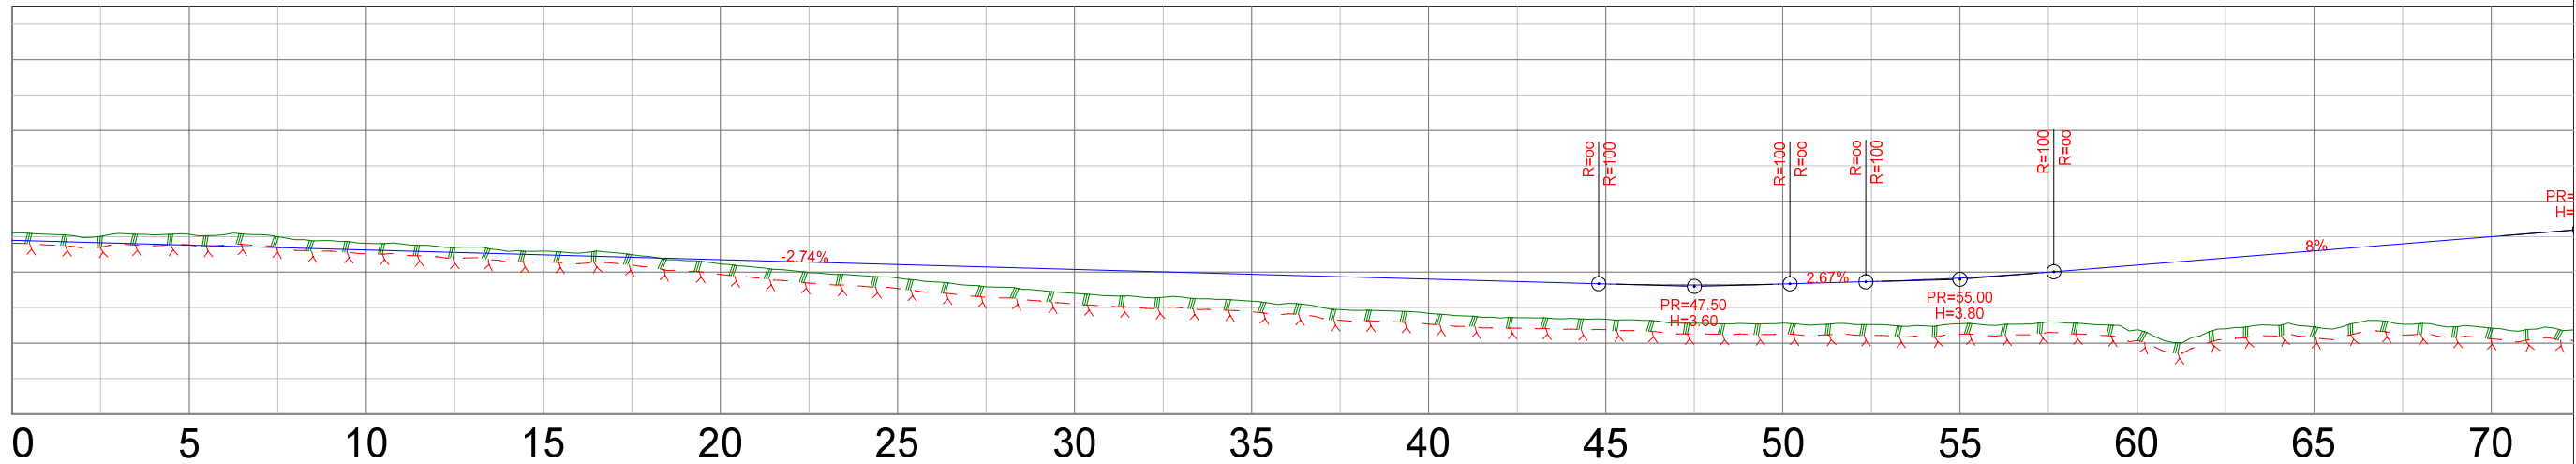

PROFIL NR.	0.00											72.50	
HOR. KURV.													
BREDEUTV.													
TVERRFALL	3.0%												
(1%=2mm)													
H.kj.b.k.	---												
V.kj.b.k.	---												
PROFIL H.	4.90	4.63	4.35	4.08	3.81	3.67	4.20	5.00	5.20	5.20	5.20	5.20	
TERRENG H.	5.11	4.82	4.23	3.40	2.83	2.56	2.37	2.42	2.30	2.30	2.30	2.30	
OVERBYGN.T.													

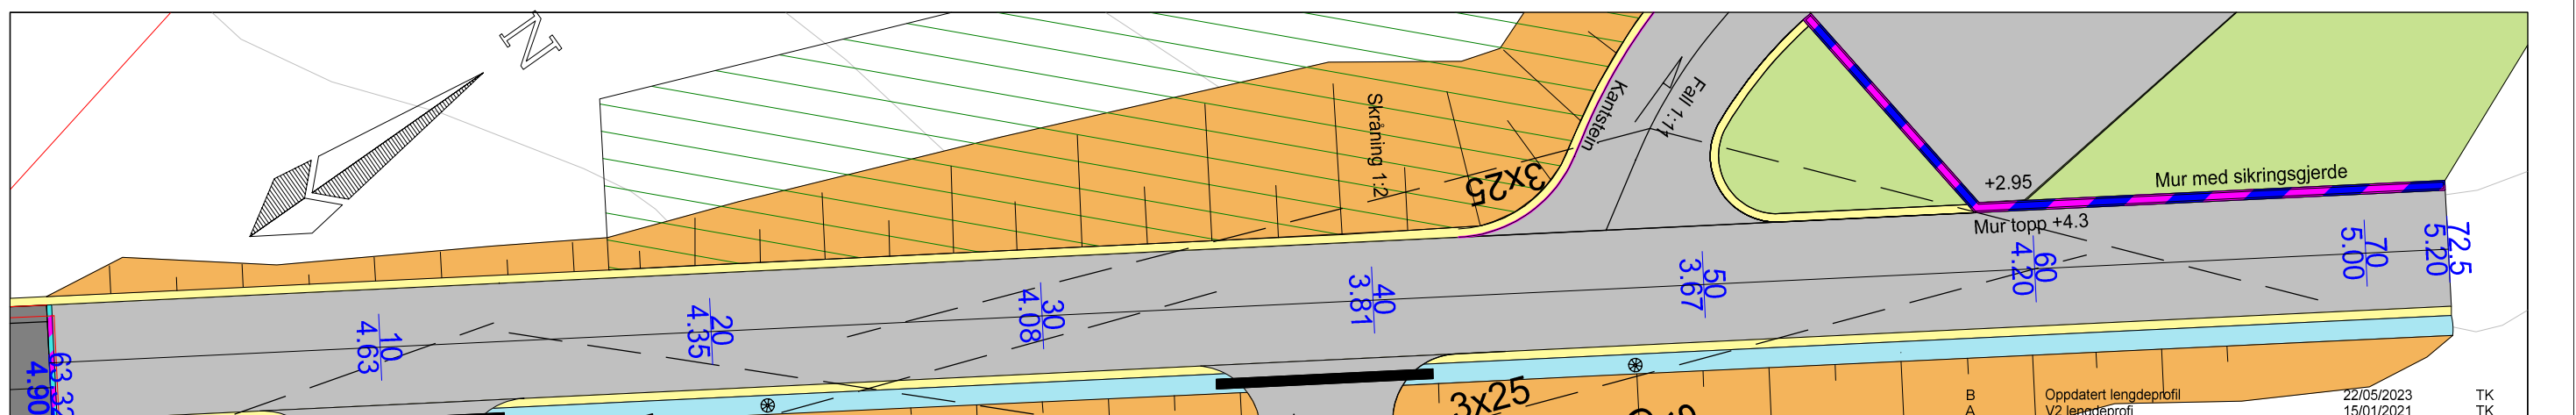

RH Oppmåling Vår kompetanse - din sikkerhet			
Dato 07/12/2020	Konstr./tegn EUREF89 - SONE 32	Godkjent NN 2000 høyder	Målestokk 1:200
V2 lengdeprofil Teknisk plan for Brekkeosen			Tegningsformat A3
Erstatning for:		Erstattet av:	
		202	
Henvising:		Beregning:	

Målestokk 1:200