




# Gnr. 57 bnr. 216, Steiningsholmen 24

Dato: 25.04.2023

Målestokk: 1:500

Koordinatsystem: UTM 32N

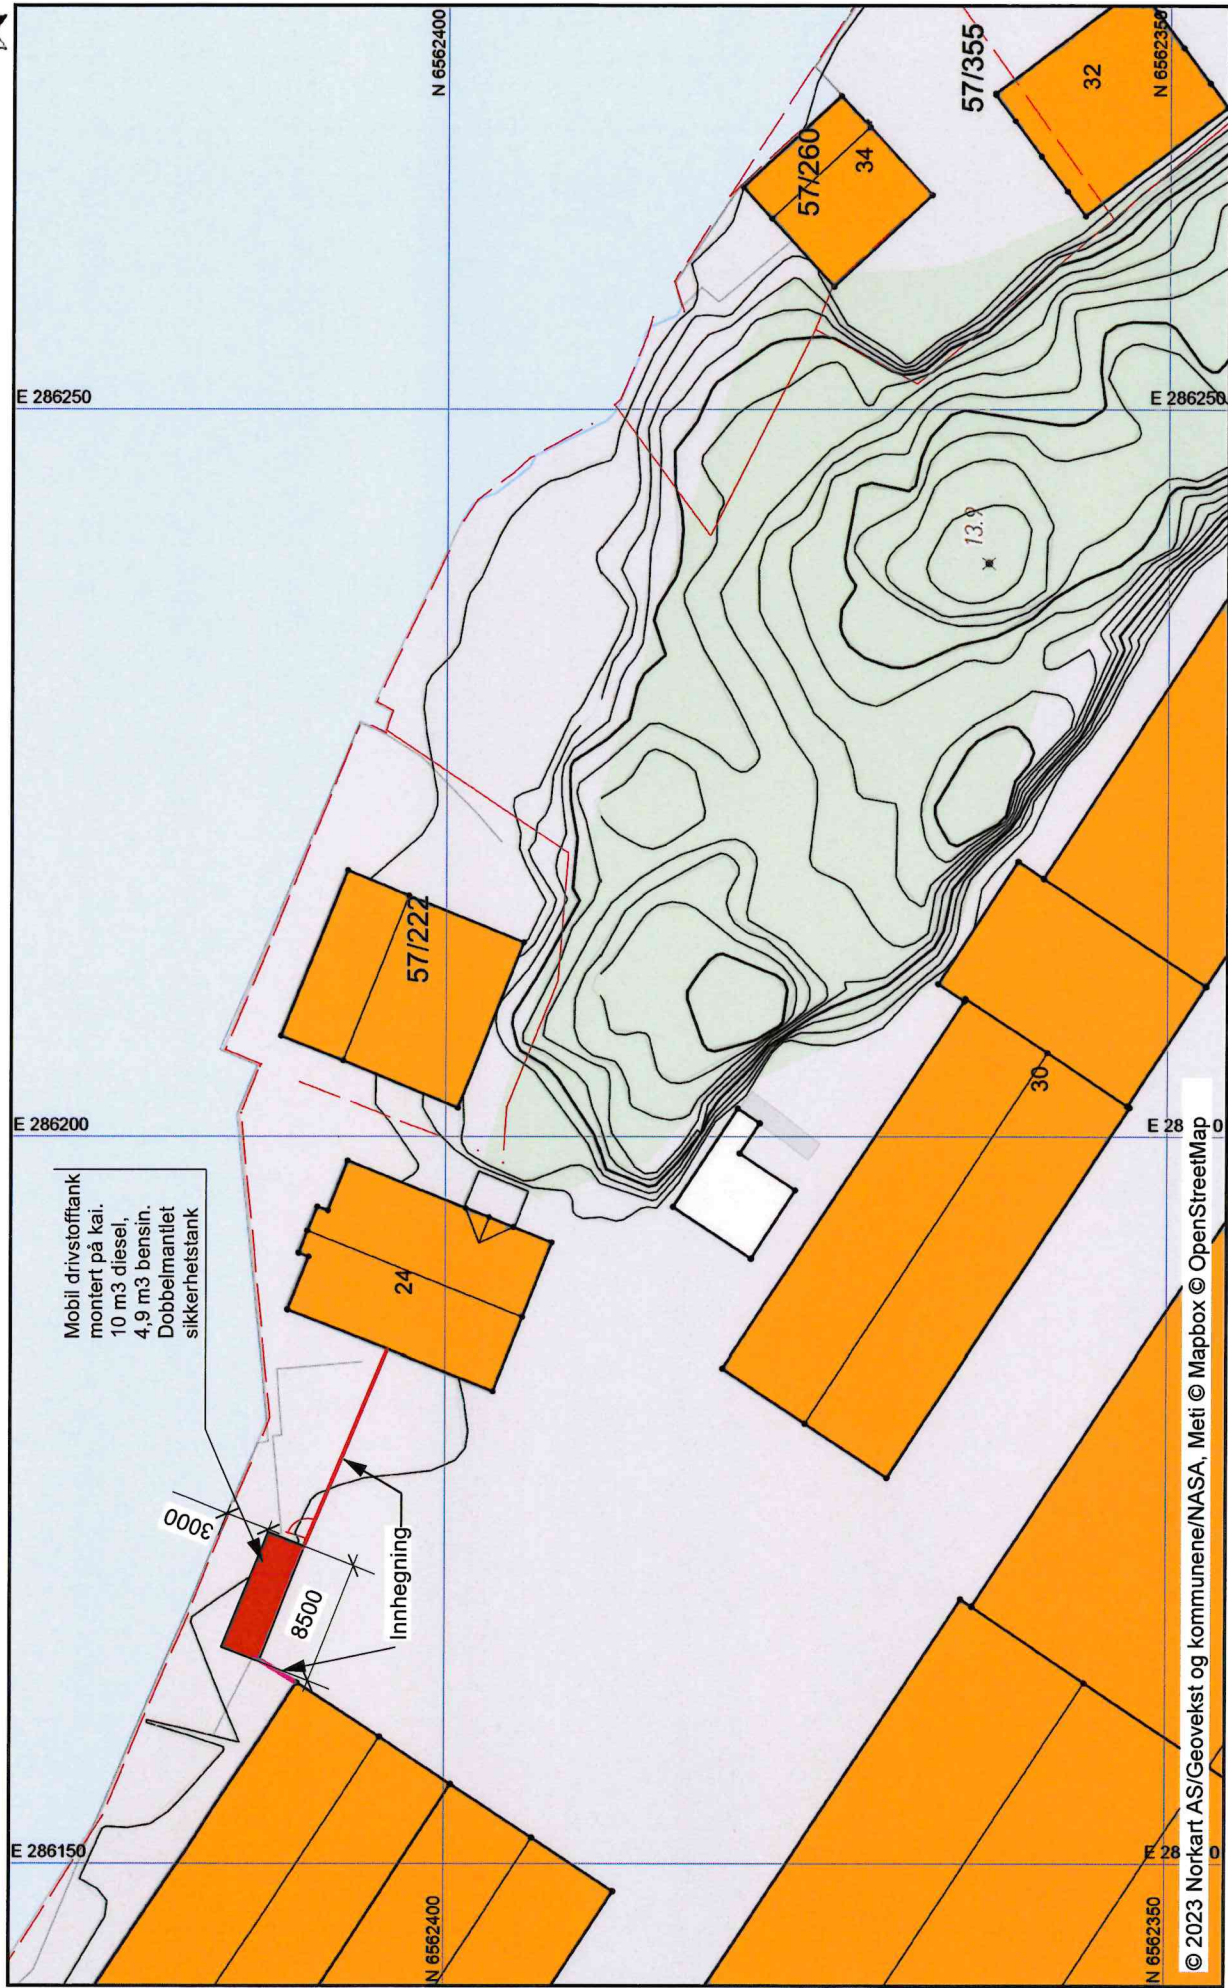

Mobil drivstofftank  
montert på kai.  
10 m3 diesel.  
4,9 m3 bensin.  
Dobbelmantlet  
sikkerhetstank

3000  
8500  
Innhegning

© 2023 Norkart AS/Geovekst og kommunene/NASA, Meti © Mapbox © OpenStreetMap

Tiltakshaver tankanlegg: Knapphus Energi as.