


TEGNING: FASADE OG SNITT	TILTAKSHAVER: VERONICA HANSEN	G.NR/B.NR: 12/49	ADRESSE: SEVLANDVEGEN 96	DATO 27.04.22
TEGNET AV: VERONICA HANSEN	TYPE TILTAK: KAI	KOMMUNE: KARMØY	POST NR: 4275 SÆVELANDSVIK	MÅL 1:100

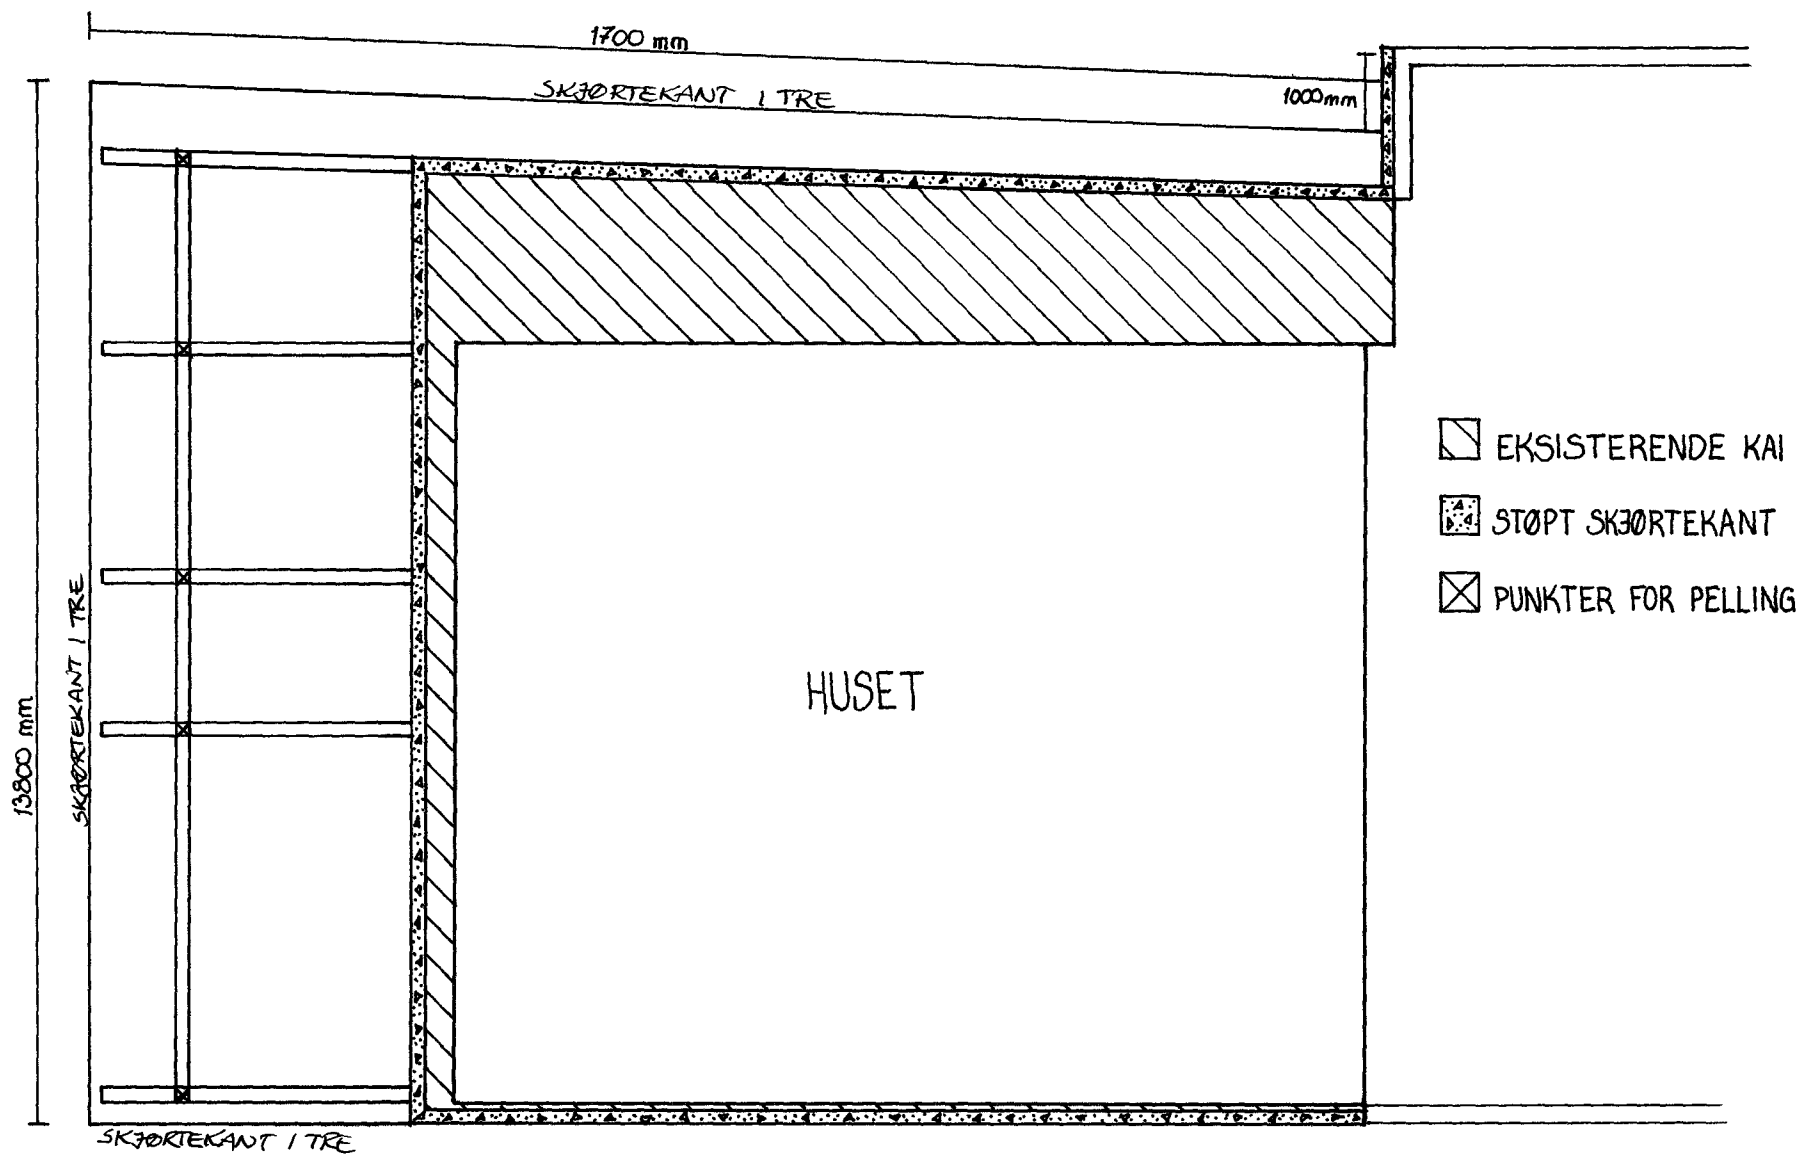

TEGNING: PLANTEGNING	TILTAKSHAVER: VERONICA HANSEN	G.NR/B.NR: 12/49	ADRESSE: SEVLANDVEGEN 96	DATO 27.04.22
TEGNET AV: VERONICA HANSEN	TYPE TILTAK: KAI	KOMMUNE: KARMØY	POST NR: 4275 SÆVELANDSVIK	MÅL 1:100