




Fasade mot Øst

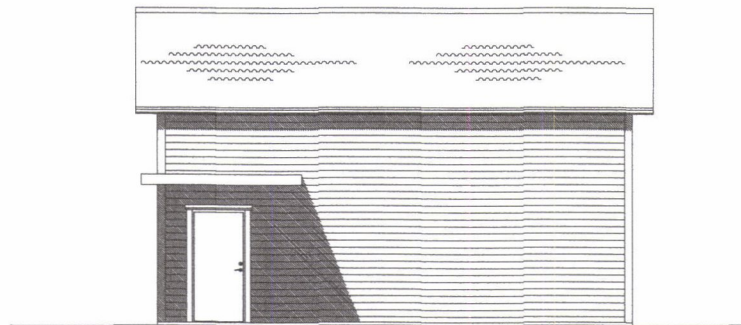

Fasade mot Vest



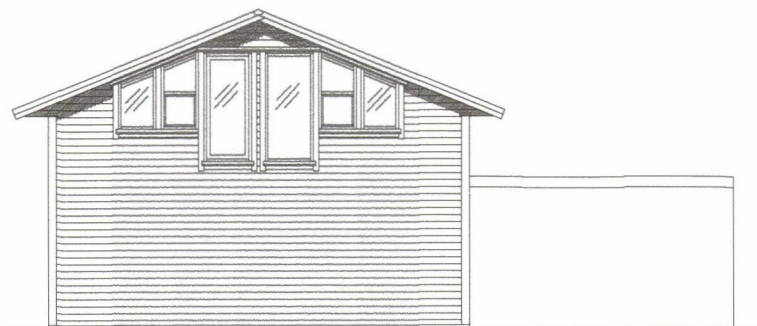


Fasade mot Nord

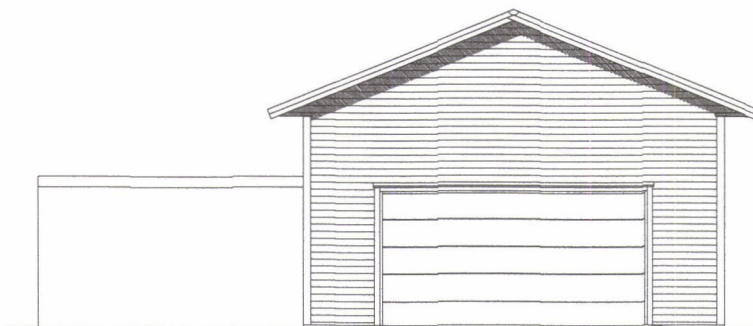

Fasade mot Sør

Dato 23.05.23	Konstr / Tegnet Ove Kvilhaug	Tracet	Målestokk 1:100	O. Kvilhaug	
Kontr.	Stand. kontr.	Godkjent			
Johnny Eskavik Nordre Liknesveg 85 4270 Åkrehamn Gnr. 19 Bnr. 22				Erstatning for	Erstattet av
				E2 Fasader	
Henvisning		Beregning	Filnavn		

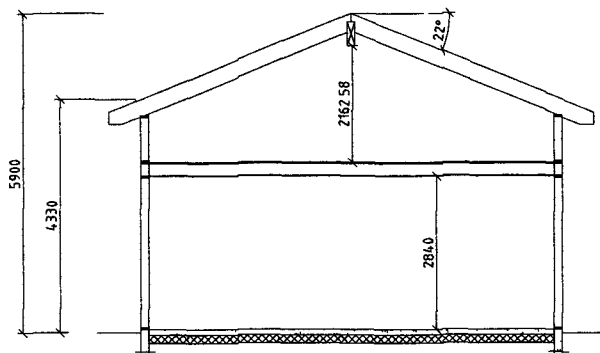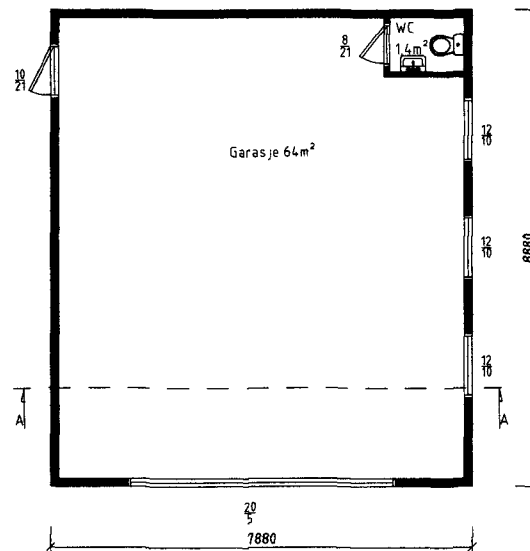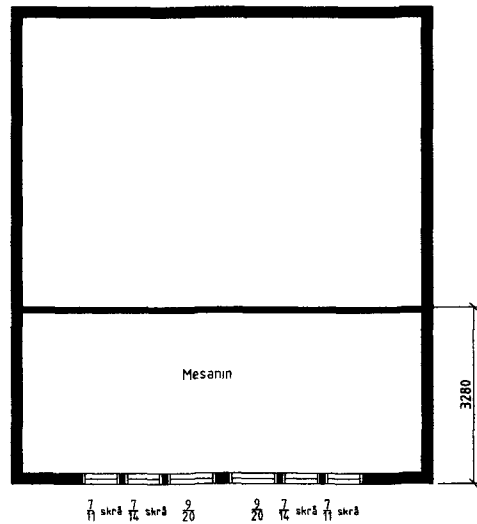

Snitt A-A

BYA Uthus 70m²
 BRA Total. 76m²

Dato 23 05 23	Konstr./Tegnet Ove Kvilhaug	Tracer	Målestokk 1:100	O. Kvilhaug	
Kontr.	Stand kontr.	Godkjent			
Johnny Eskavik Nordre Liknesveg 85 4270 Åkrehamn Gnr. 19 Bnr. 22				Erstatning for	Erstattet av
				E1 Plan og snitt	
Henvisning		Beregning	Filtavn		