


1:150 Fasade Vest

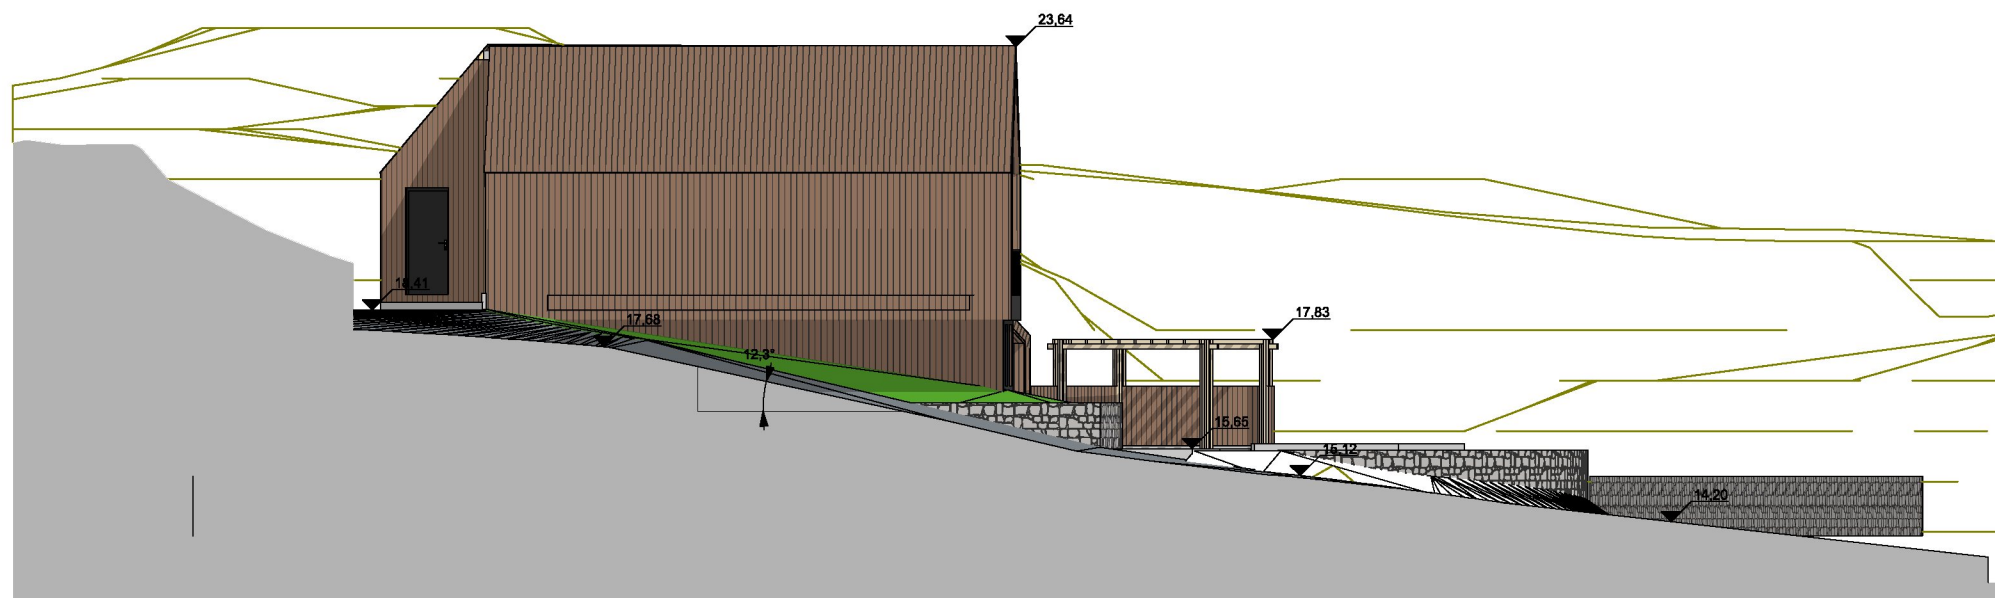

1:150 Fasade Nord