





# HOVEDPLAN

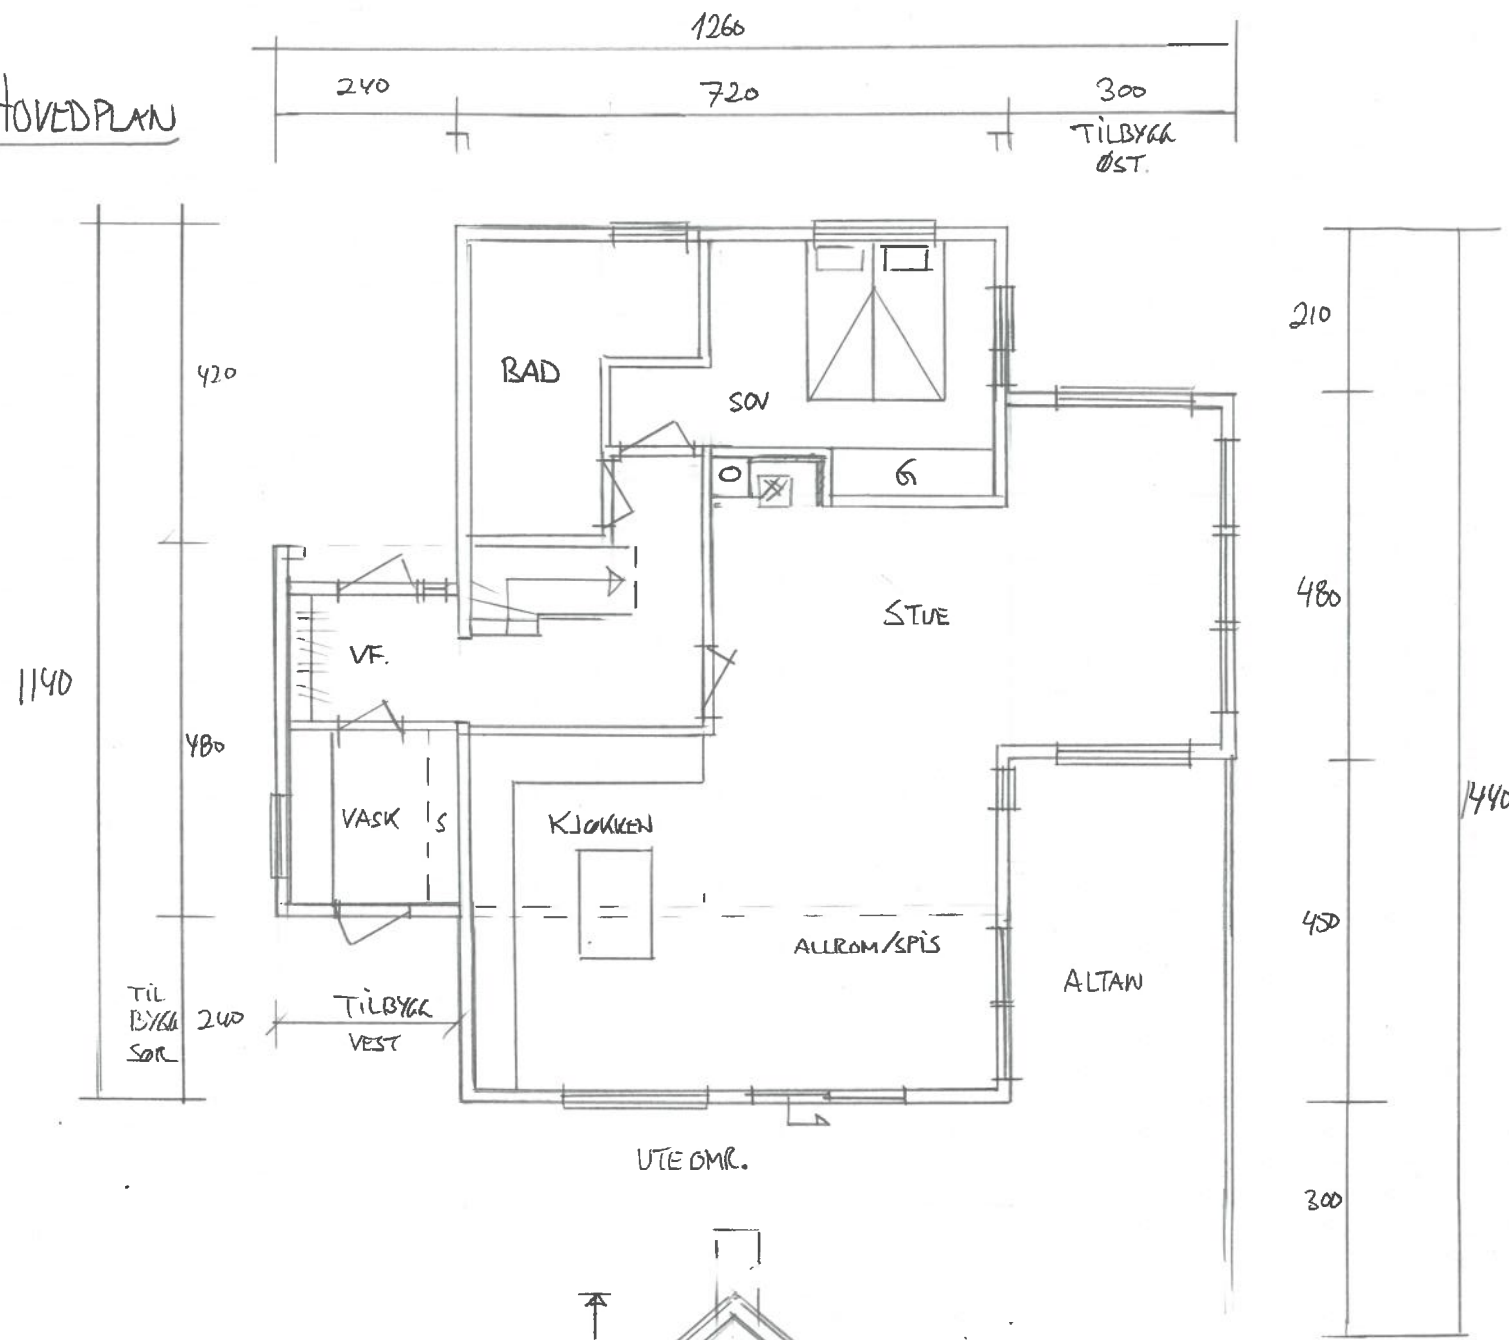

# SNITT

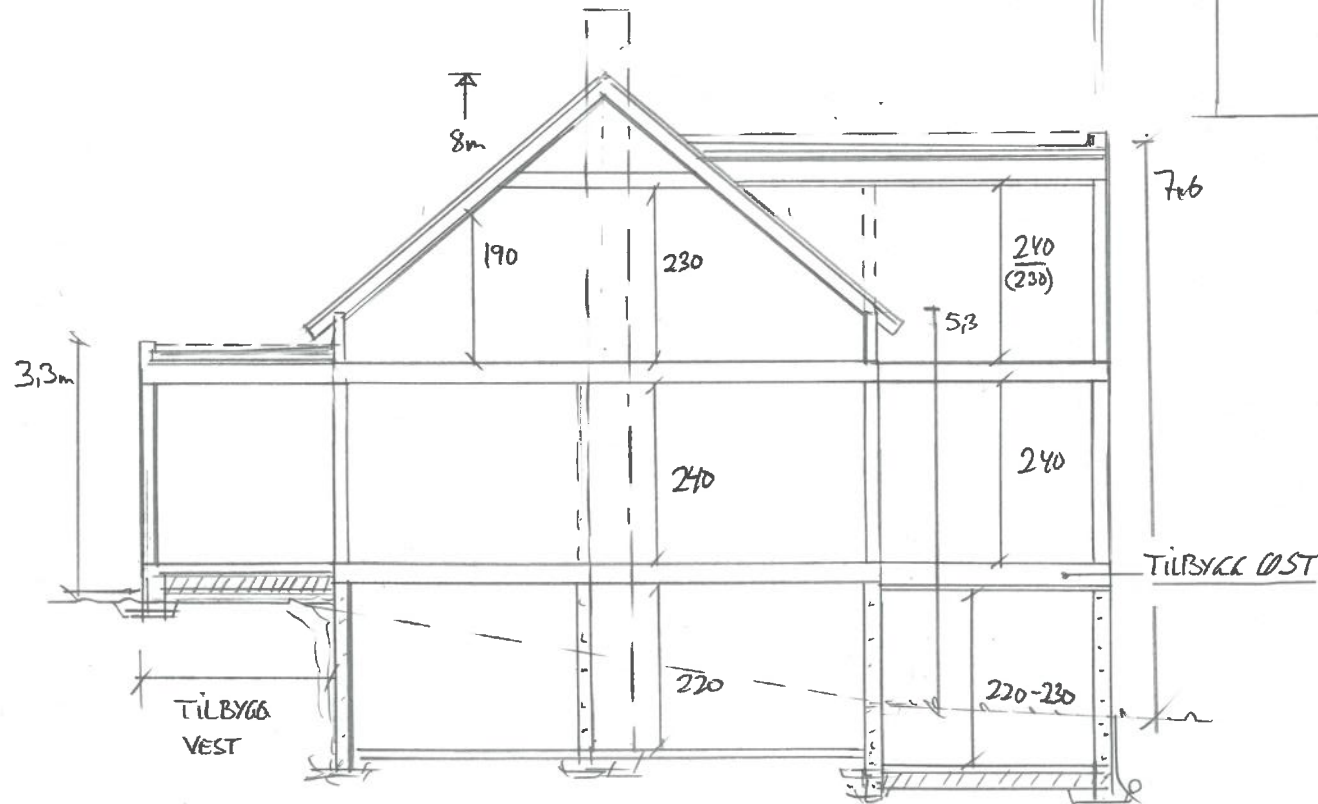

# LOFTPLAN

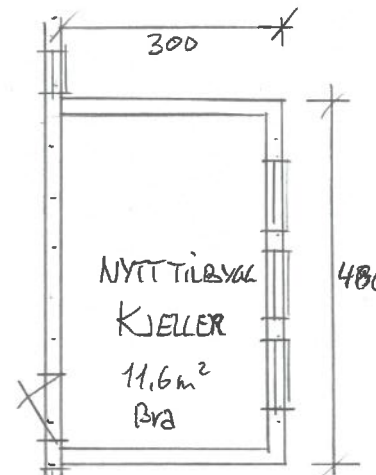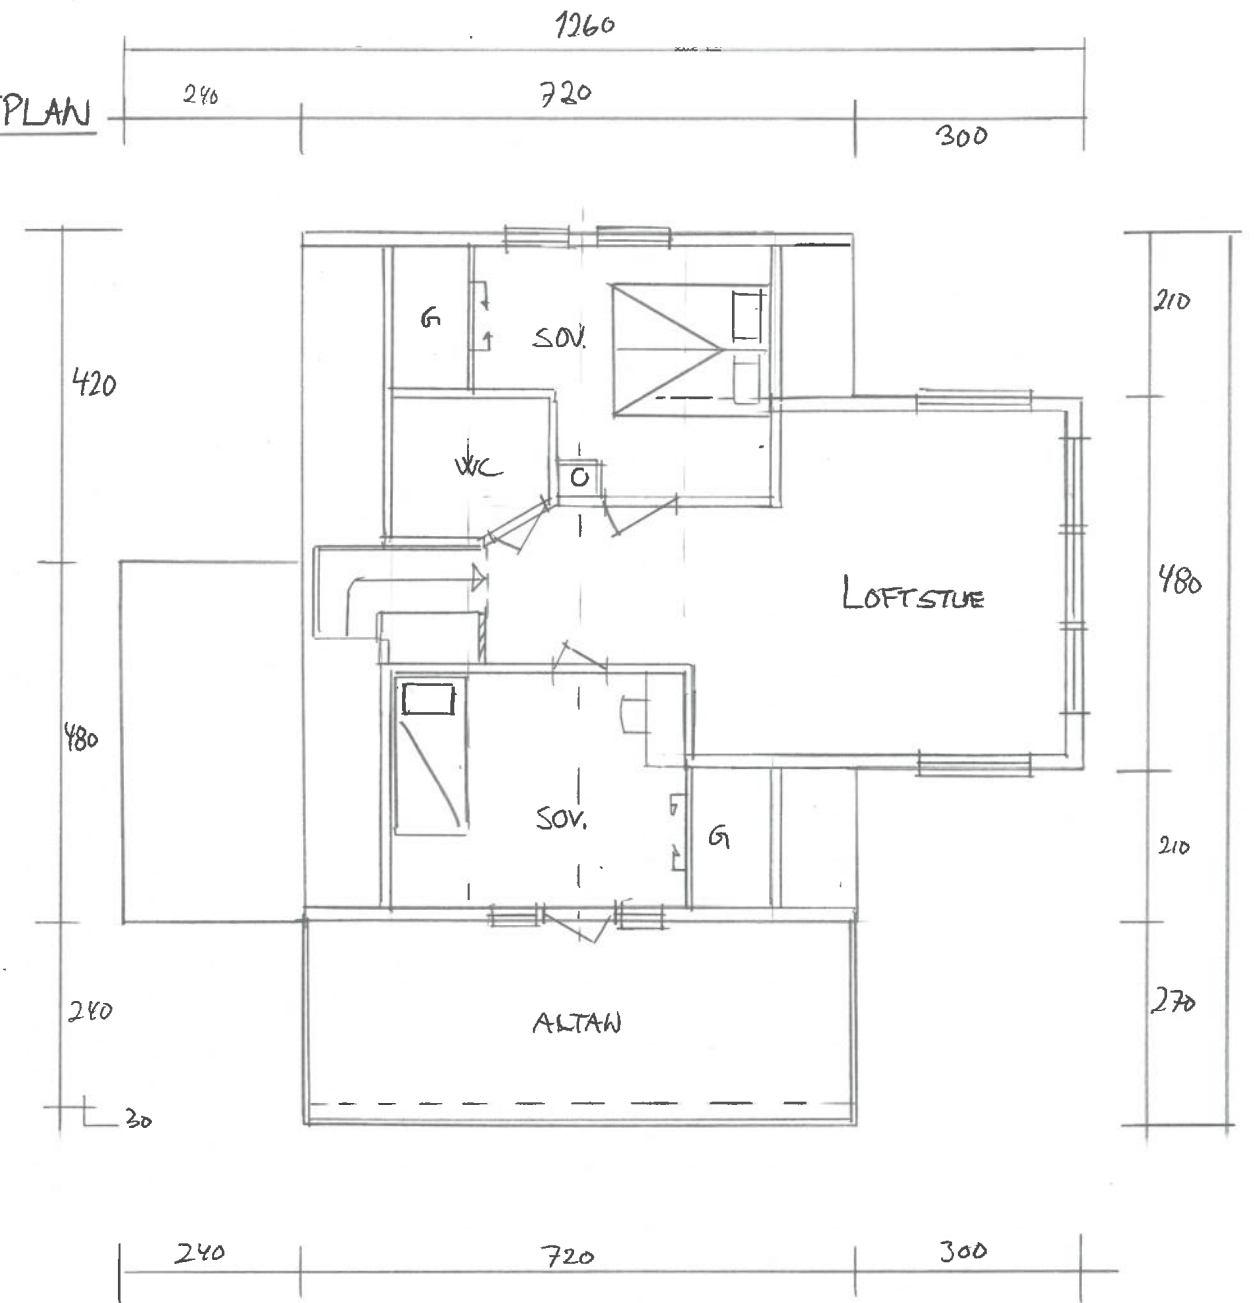

TILBYGG ØST  $14,4 \text{ m}^2 + \text{sør } 19,2 \text{ m}^2 + 10 \text{ m}^2 =$   
 SAMLET =  $43,6 \text{ m}^2$  BYA

EKSIST. BOLIG  $64,8 \text{ m}^2 + \text{TILBYGG } 43,6 \text{ m}^2 = 108,4 \text{ m}^2$   
 BYA

BRU HOVEDPLAN  $83,2 \text{ m}^2 + 59,4 \text{ m}^2 + \text{Kjeller } 67,4 \text{ m}^2$

Dato	Konst/Tegnet	Godkjent	Målestokk	Gnr: 11
16.05.22	<i>[Signature]</i>		1:100	Bnr: 150
SILJE SIMONSEN				OMBYGG BOLIG TIL/PÅBYGG
STIVLEVAVEGEN 2 4275 SEVELANDS				
Tegn. nr. 1		PLAN/SNITT		

