




Snitt A:A

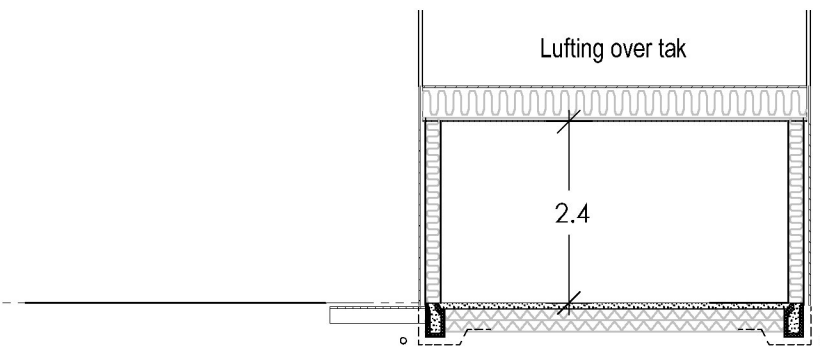

Snitt B:B

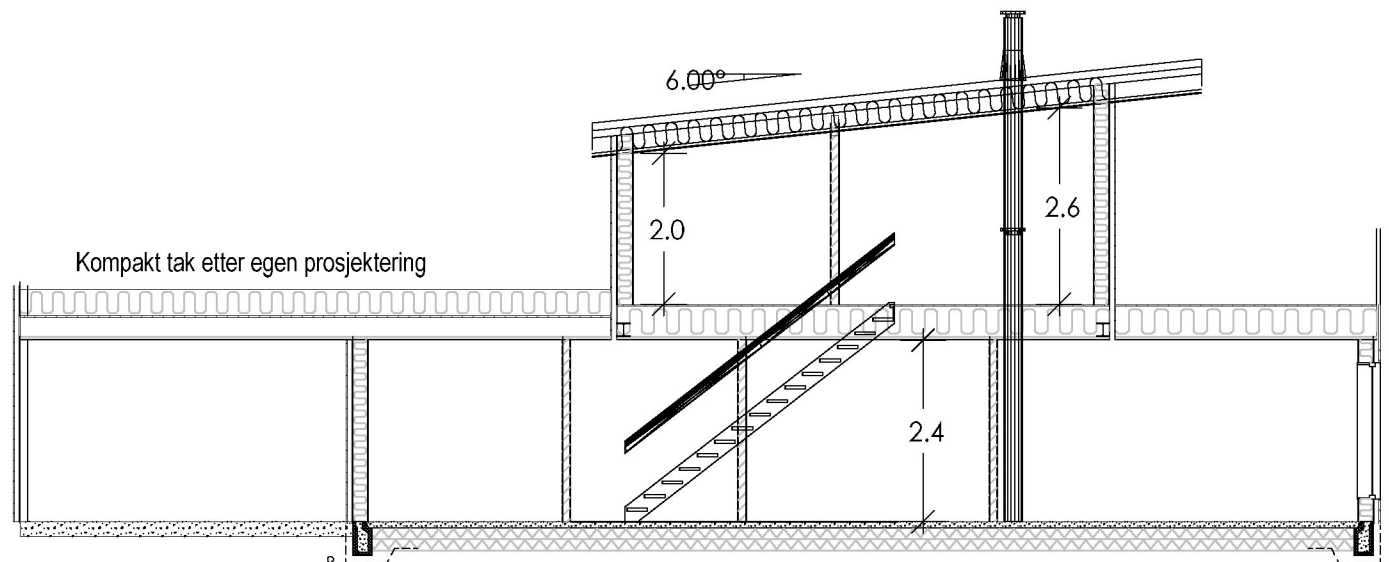

Snitt C:C

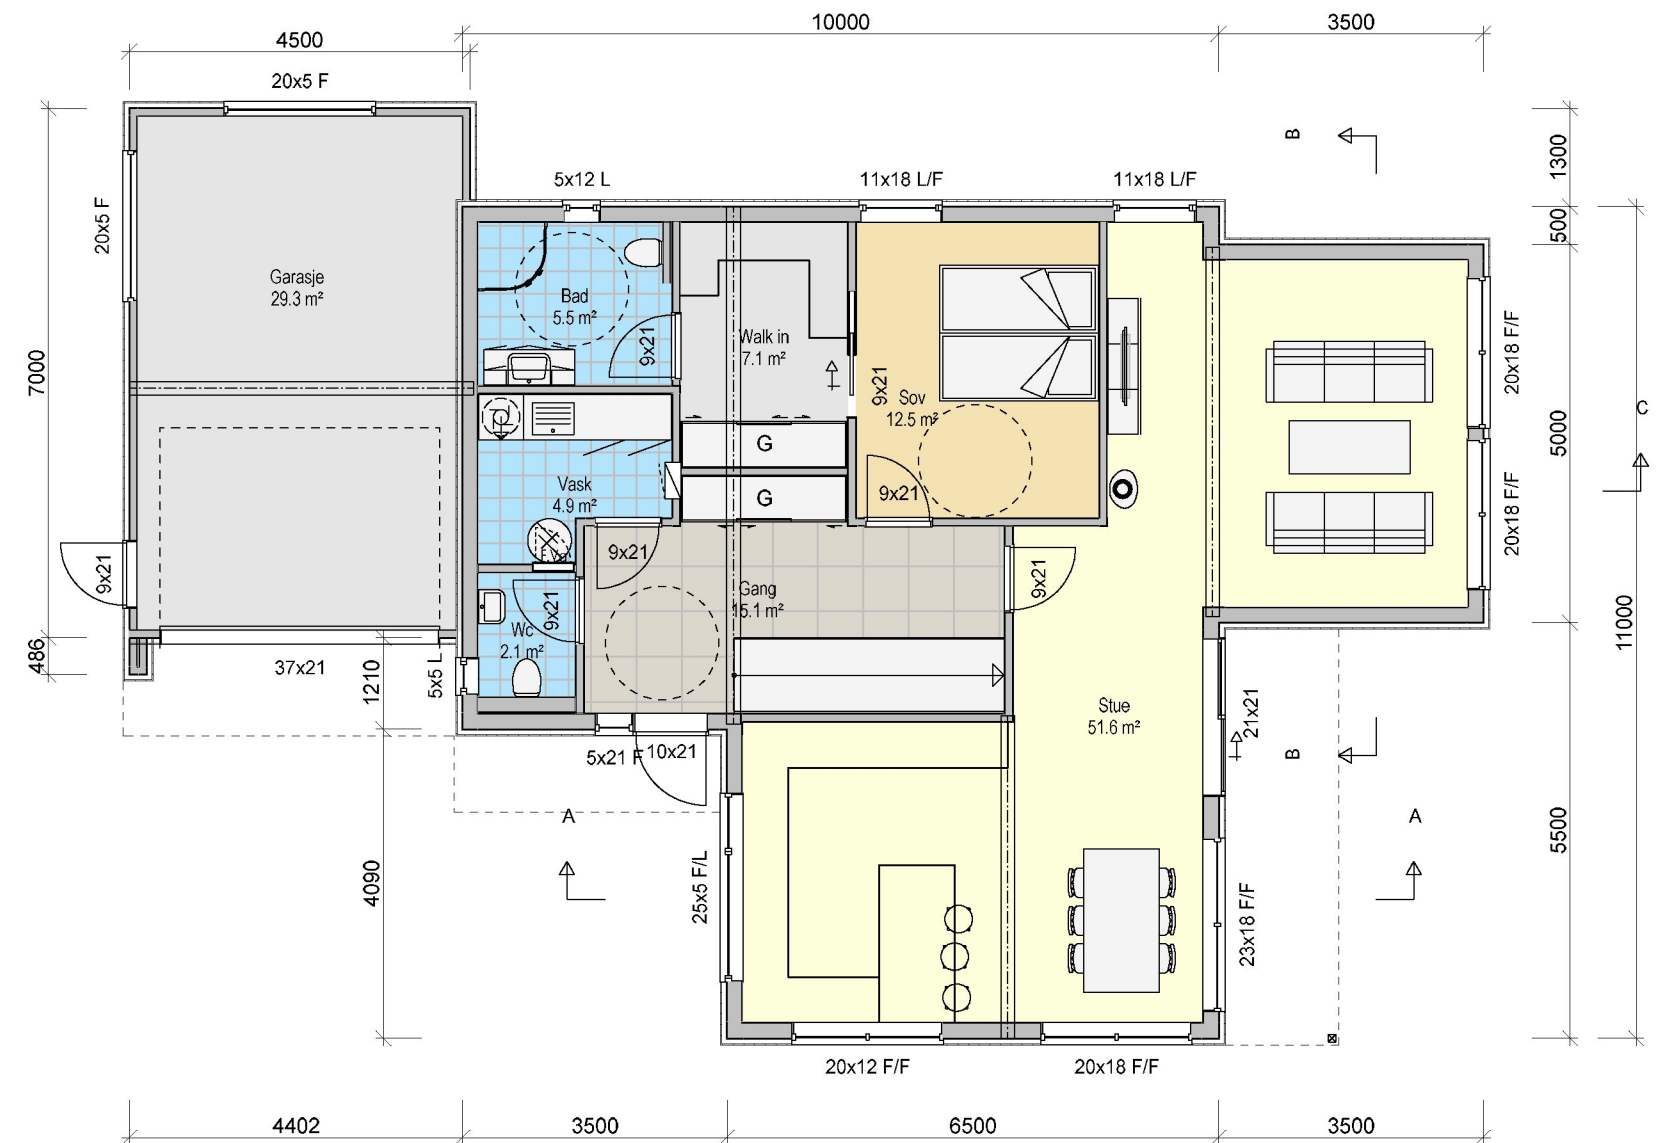

Plan 1 etg

BRA 103.0 m² BYA 166.7 m²

Arealberegninger i hht. NS 3940	Bruksareal BRA kvm		
	Pr etasje	Utvendig bod/garasje	Sum BRA
1. etasje	103.0	29.3	132.3
2. etasje	64.3	0.0	64.3
SUM :	167.3	29.3	196.6
BYA :	166.7	0.0	166.7

Enebolig

HR
RASMUSSEN
BYGG
hjr.no

Tiltakshaver: **Knut Kolstø**
Byggeplass: _____
Kommune: **Karmøy**
Gnr: 93 Bnr: 9 Mål: 1 : 100
Plan 1 etg og snitt

DATA DESIGN SYSTEM

Dato: 02.02.2023
Tegn: RT
Prosjekt nr.: _____
Tegn.nr.: 501

Haavik