



Plan 1. etg

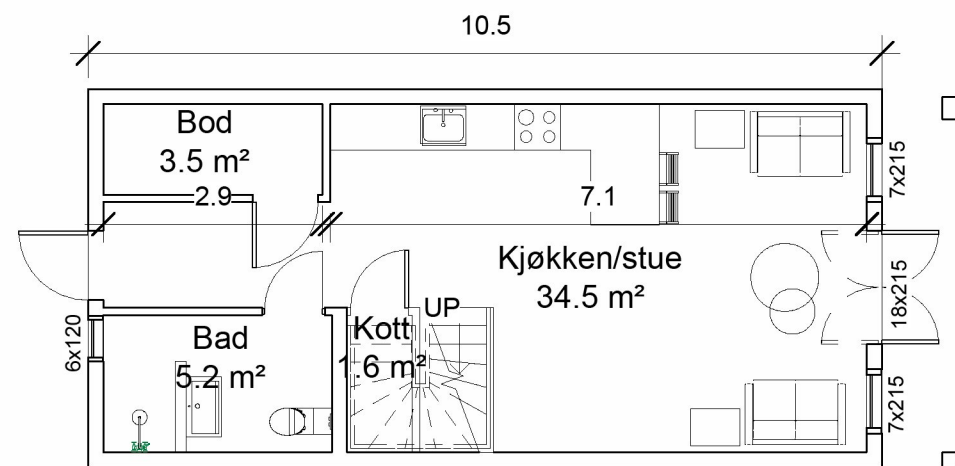

Plan 2. etg

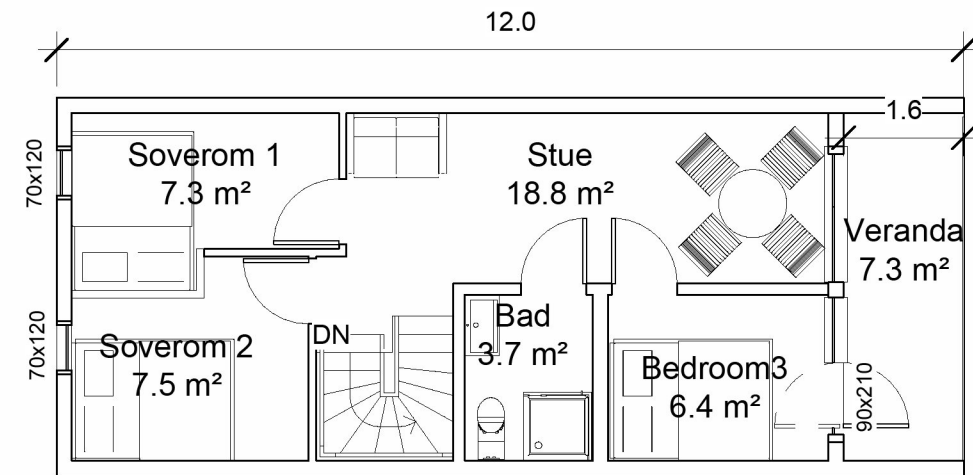

Snitt

No.	Description	Date

Fritidsbolig Visnes

Fritidsbolig

Plan og snitt FB 3/4		A101
Project number	0001	
Date	12.07.23	
Drawn by	RL	
Checked by		Scale 1 : 100