



3

# BYGGESETT DRINKUS I GLASS/ALUMINIUM

14.5 m<sup>2</sup>

463 cm.

192 cm.  
276 cm.

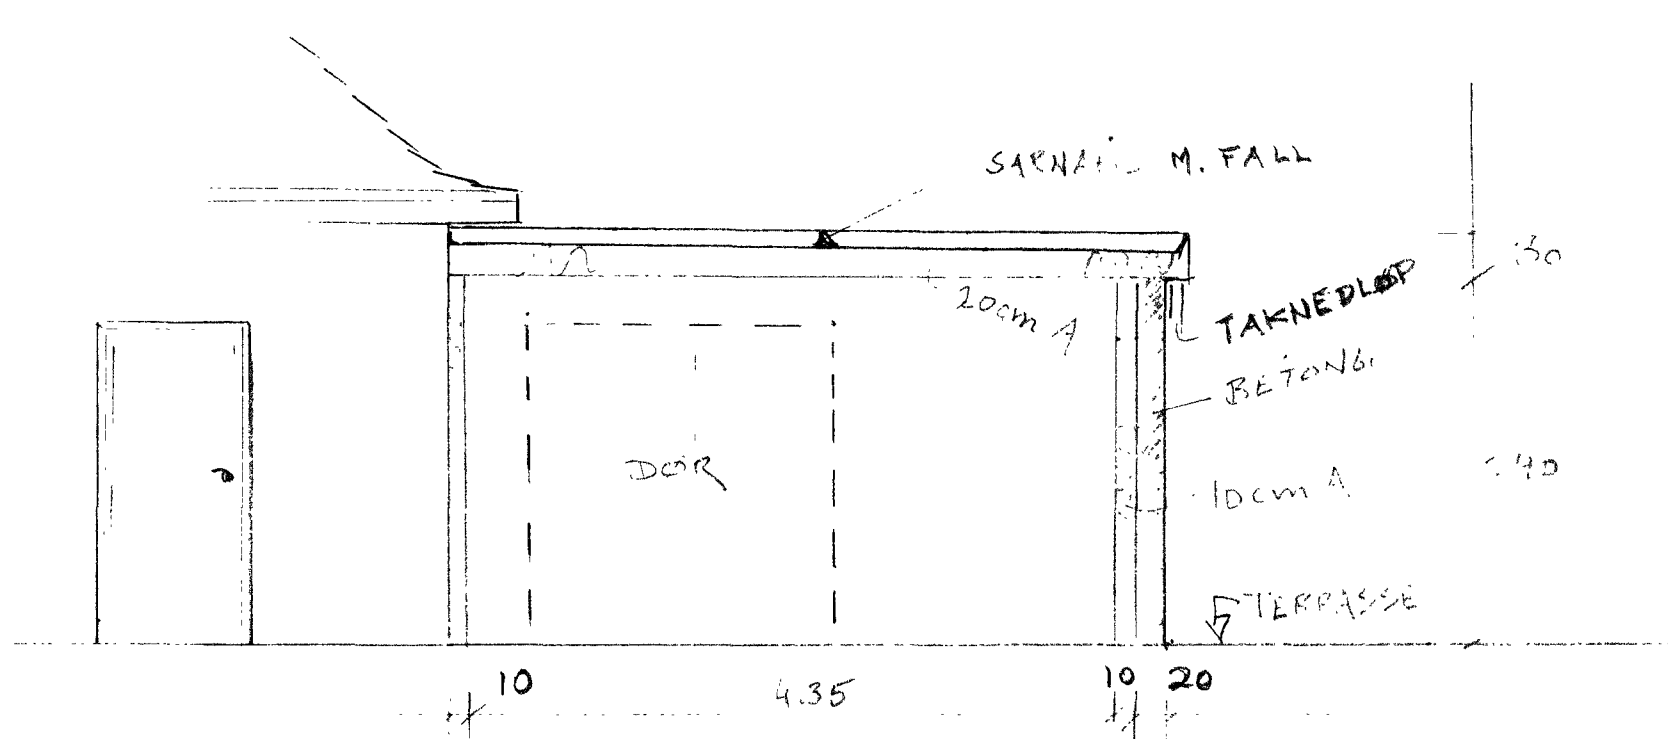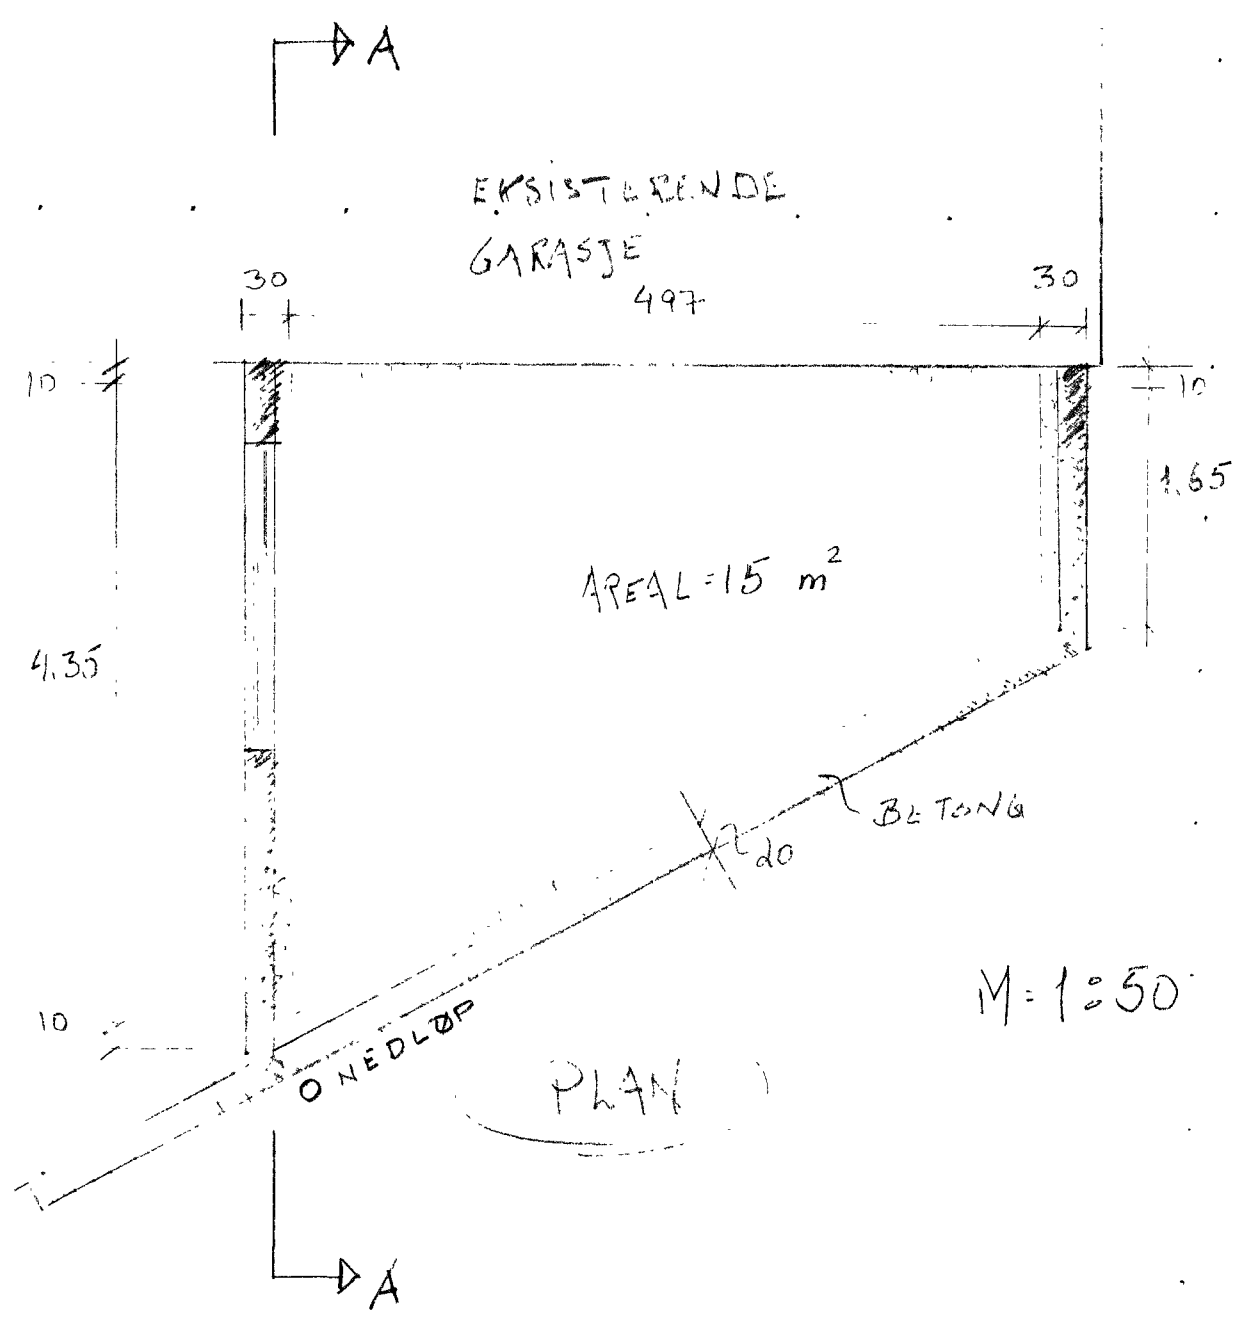

A - A  
(Snitt v Lengste vegg)

M = 1:50

BUD  
 HESTMYREVEGEN 51  
 5542 RAMMSUND