


1:100

Snitt A

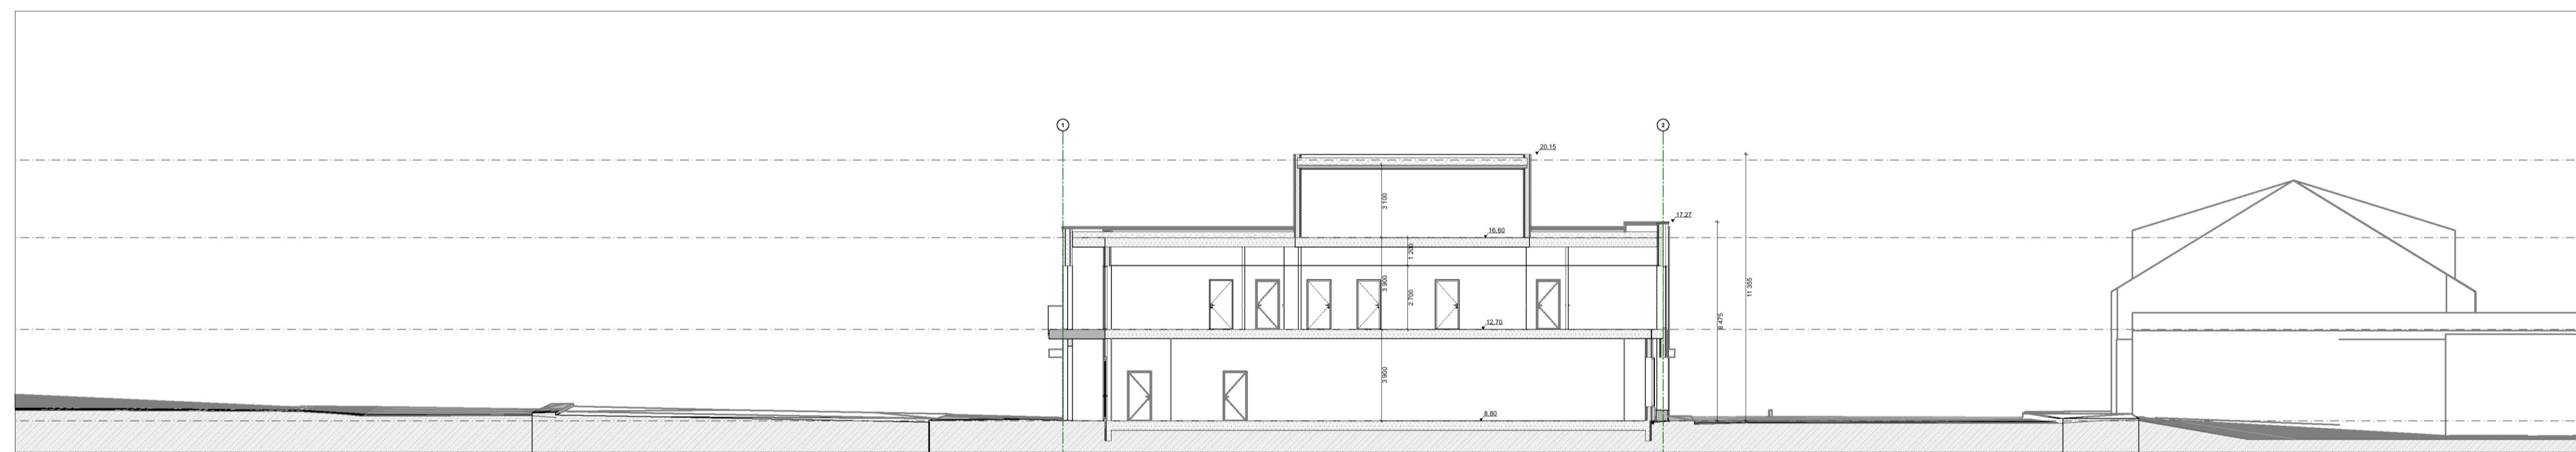

1:200

Snitt A

A		KARØYVÅRSELBERGNAD		04.07.2023	EA
Ark.	Teikn.			Date	Sign.
		ÅKRA AUSTIGARD KONTOR Karmøy Åkra Elektriske Eiendom AS		Milestokk: 1:100 (1:200:A3) A1 Tegningens:	
Tegnet av: EA Dato: 03.02.23 Gitt/Bort: 15/657		Snitt A		8310_301A	