



Snitt A:A

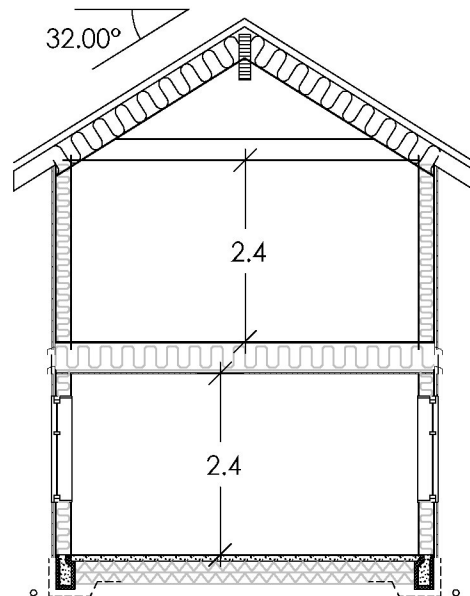

Snitt B:B

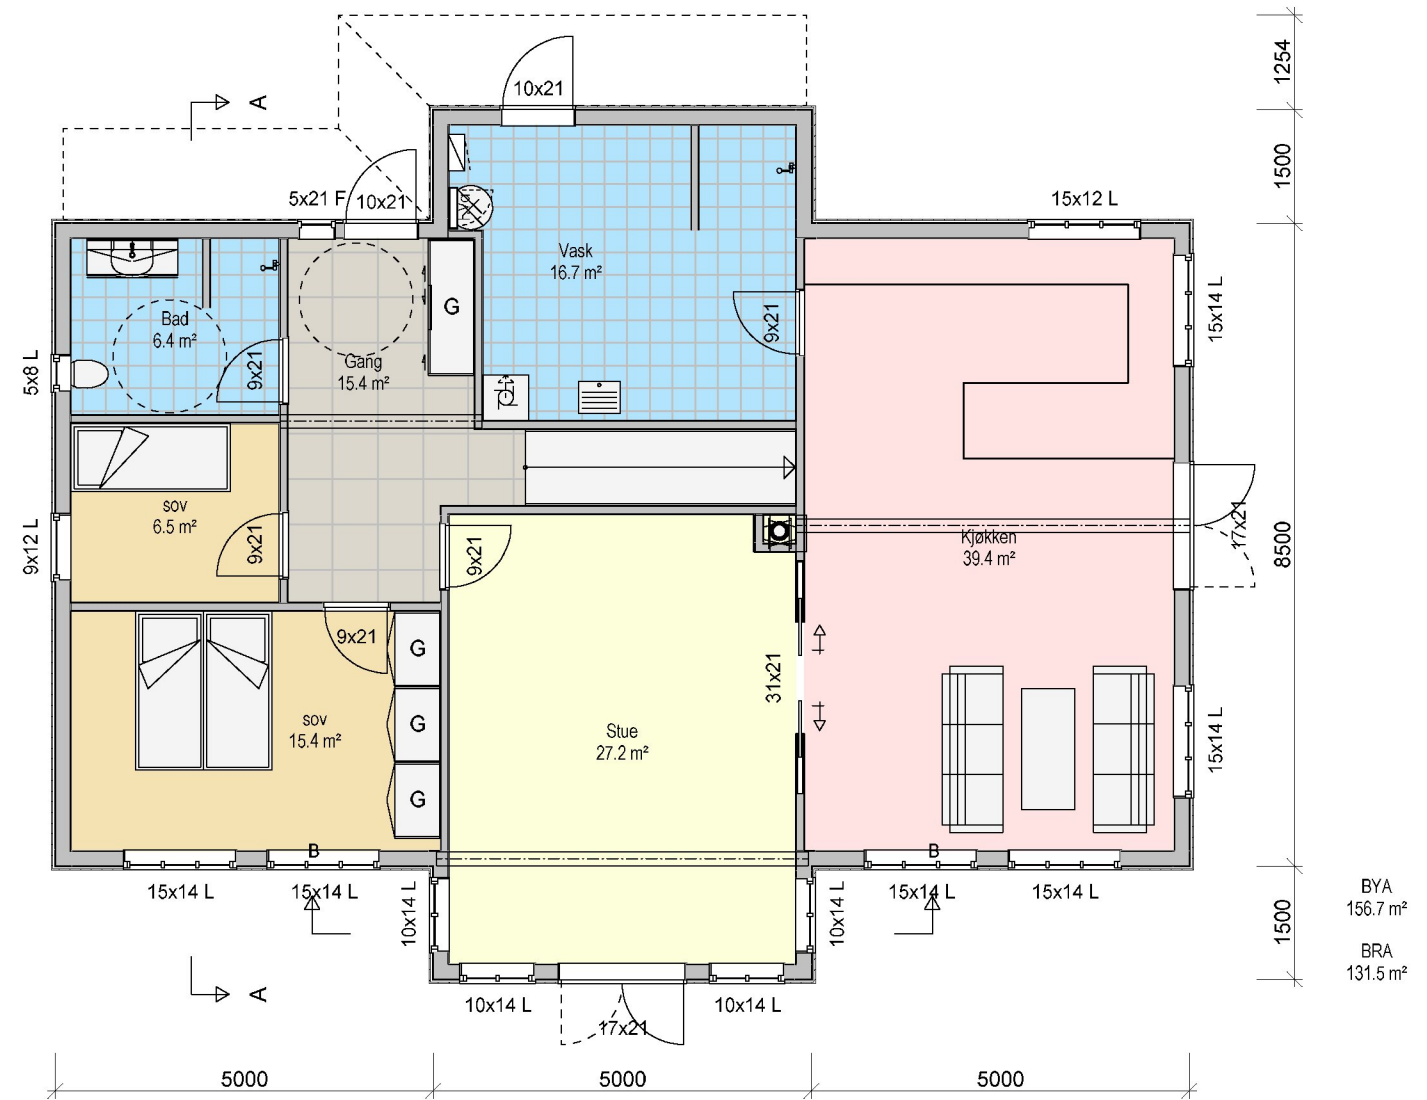

Plan 1 etg

Arealberegninger i hht. NS 3940	Bruksareal BRA kvm	
	Pr etasje	Sum BRA
1. etasje	131.5	131.5
2. etasje	109.7	109.7
SUM :	241.2	241.2
BYA :	156.7	156.7

Enebolig

 RASMUSSEN BYGG hjr.no <small>© Tegningen er beskyttet i.h.t. lov om opphavsrett.</small>	Tiltakshaver:	Astrid og Torstein Barlaup	Dato:	19.04.2023
	Byggeplass:	Torvestad	Tegn:	RT
	Kommune:	Karmøy	Prosjekt nr.:	
	Gnr: 138 Bnr: 8 Mål: 1 : 100		Tegn.nr.:	501
	Plan 1 etg og snitt			Torstein Barlaup

DATA DESIGN SYSTEM