



Fasade mot Vest

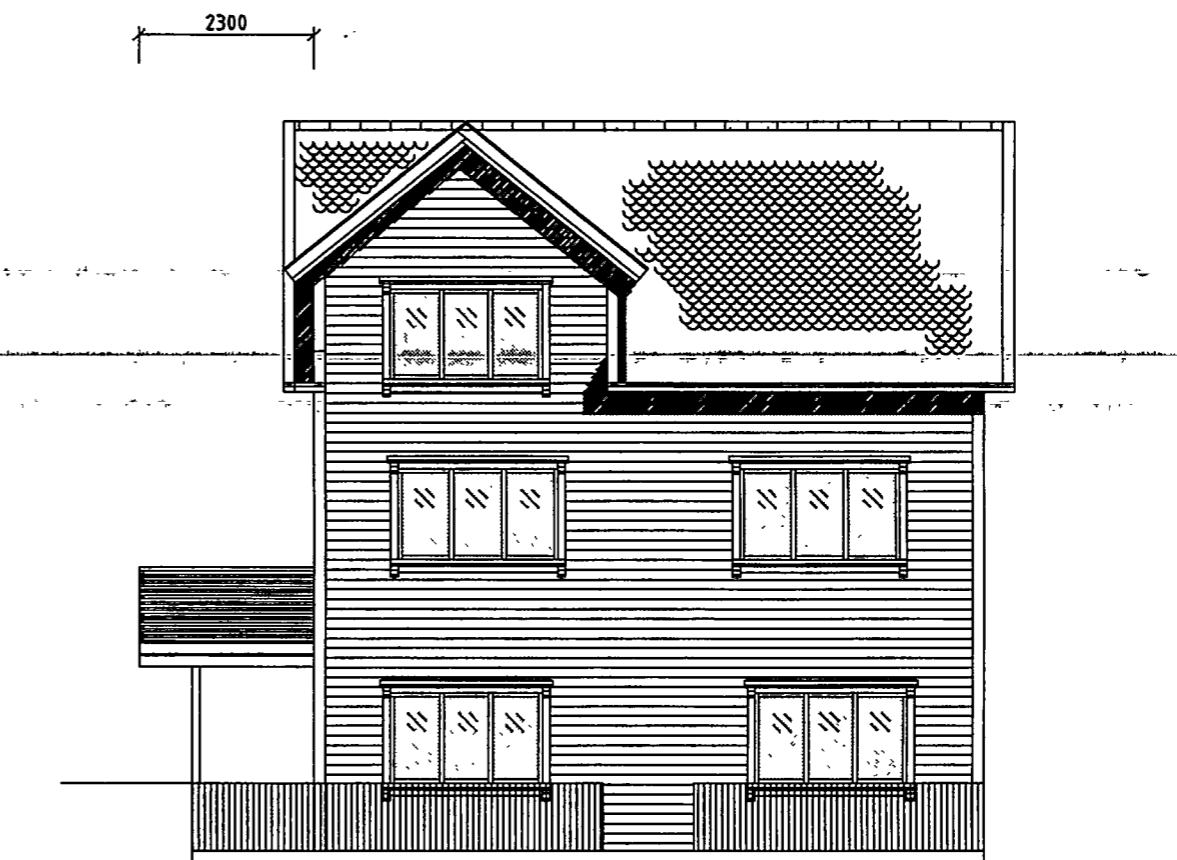

Fasade mot Sør

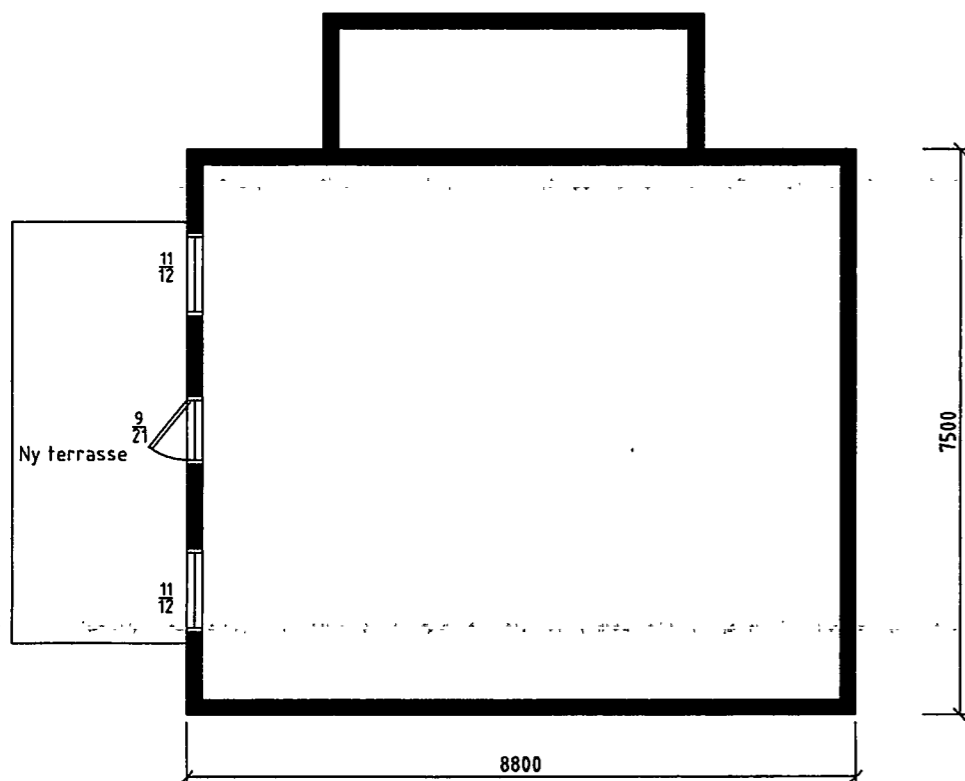

Plan

TERASSE/ALTAN $9,5\text{m}^2$ BYA ($12,9\text{m}^2$ BTA)

| | | | | | |
|---|--------------------------------|-----------|--------------------|-----------------|--|
| Dato 03.06.23 | Konstr./Tegnet Ove Kvilhaug | Tracet | Målestokk 1:100 | Ove Kvilhaug | |
| Kontr. | Stand. kontr. | Godkjent | | | |
| Ole Johan Olsen Øyavegen 3 4270 Åkrehamn Gnr. 15 Bnr. 243 | | | | Fasader og plan | |
| Henvisning | | Beregning | Filnavn E1 | | |