



FASADE MOT SØR

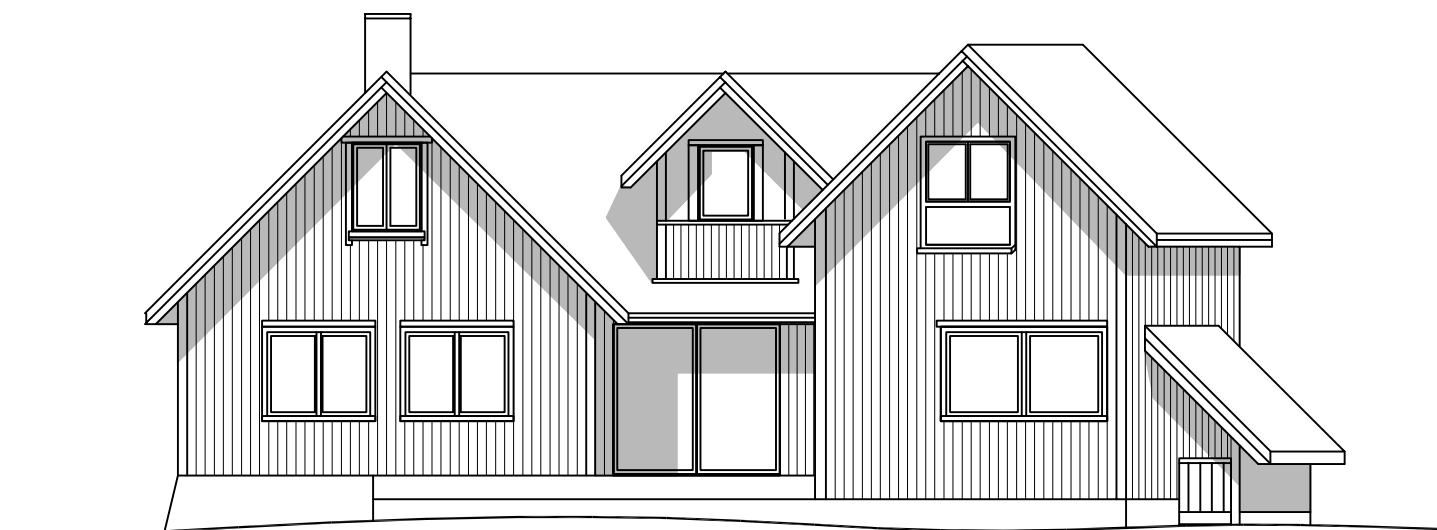

FASADE MOT ØST

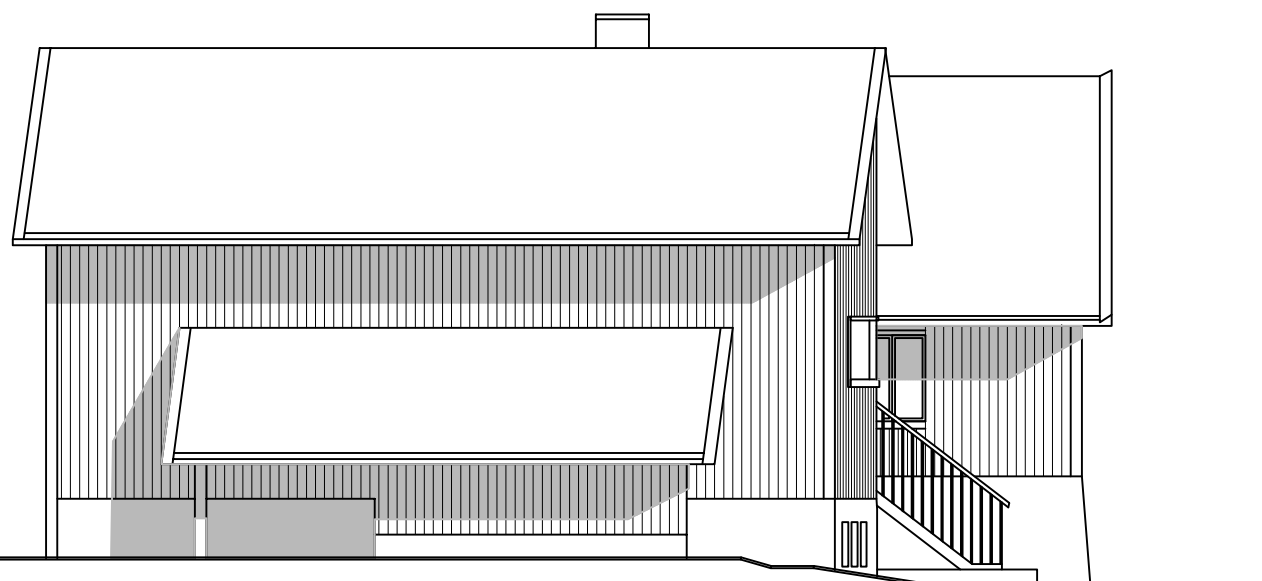

FASADE MOT NOR



FASADE MOT VEST

23.08.2023			1:100	FASADER
ŁUKASZ JAKUBOWSKI FUTAVEGEN 36 AVALDSNES				