




Profil 1

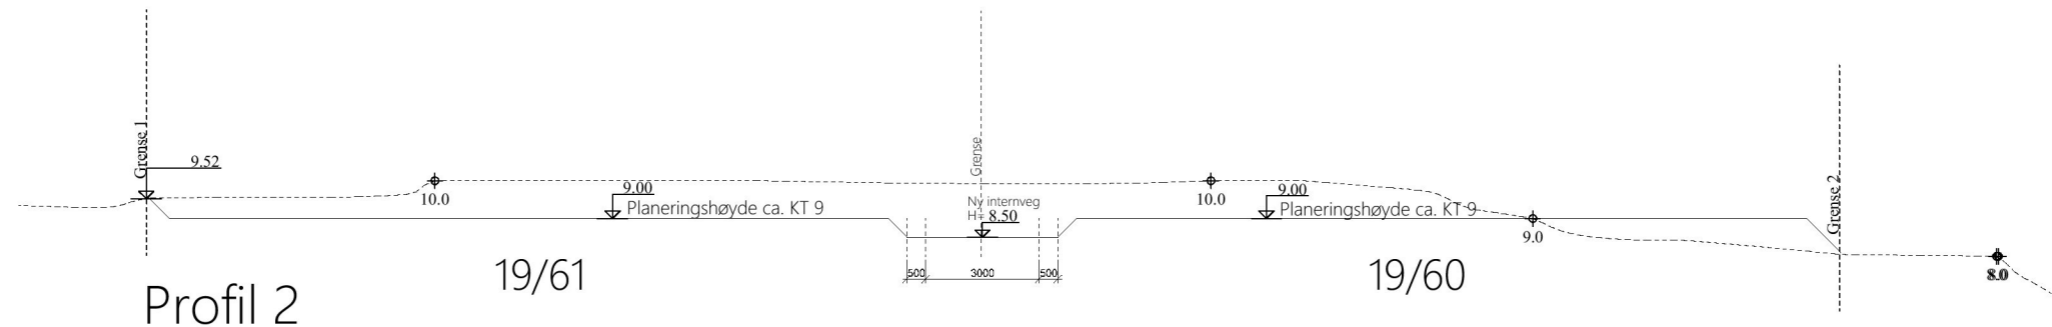

Profil 2

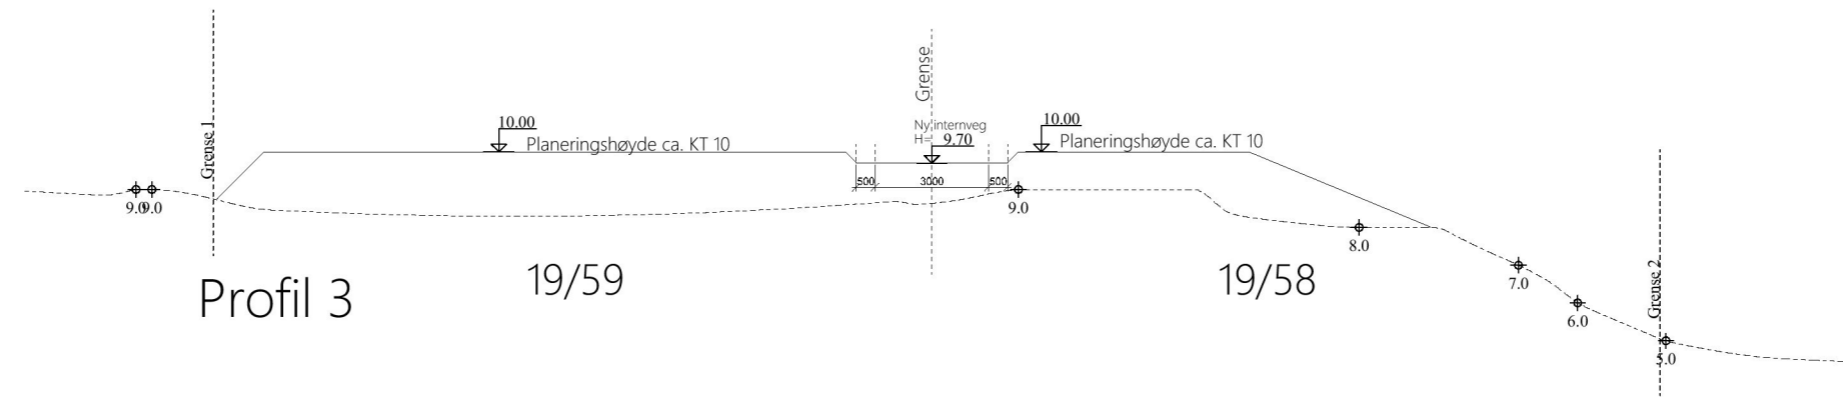

Profil 3

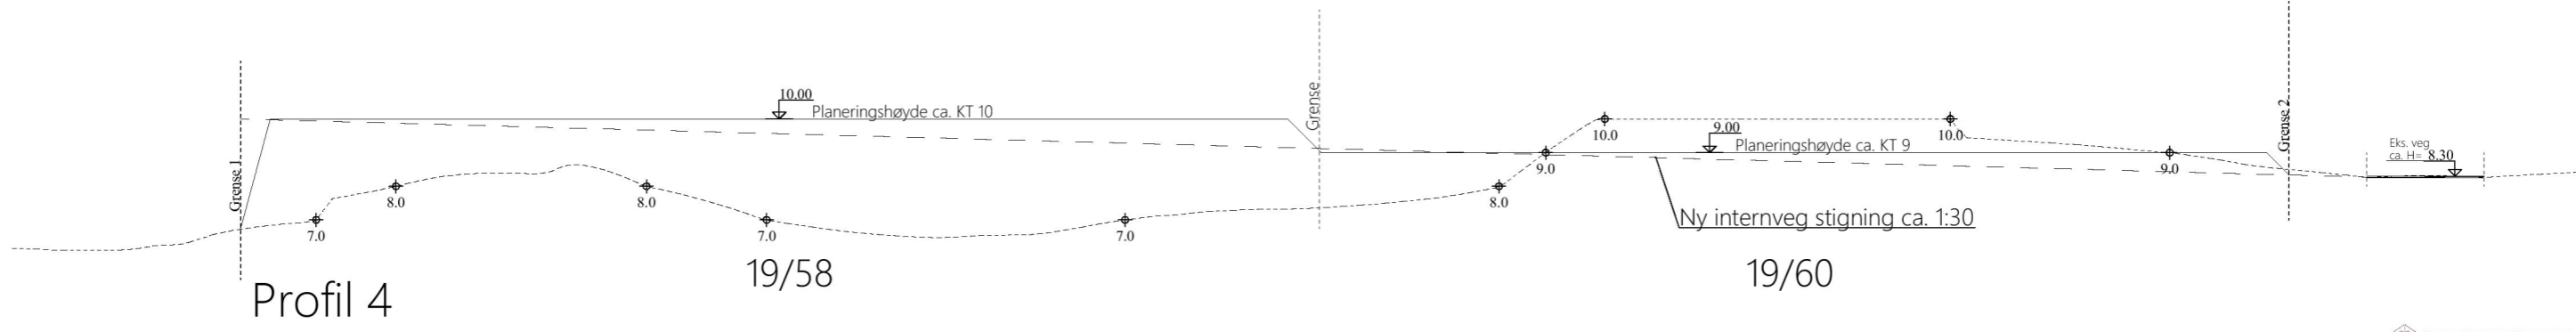

Profil 4

| | | |
|-------------------------|---|-------------------------|
| Kvala Arkitekter | Tiltakshaver: Ivan Aase | Dato: 25.08.2023 |
| | Byggeplass: Nordre Liknesveg | Tegn: Olav |
| | Kommune: Karmøy | Prosjekt: 710623 |
| | Gnr: 19 Bnr: 15, 19 Mål: 1 : 200 | Tegn.nr: 501 |
| | Terrengprofiler | |