


1 Nord Vest
1 : 100

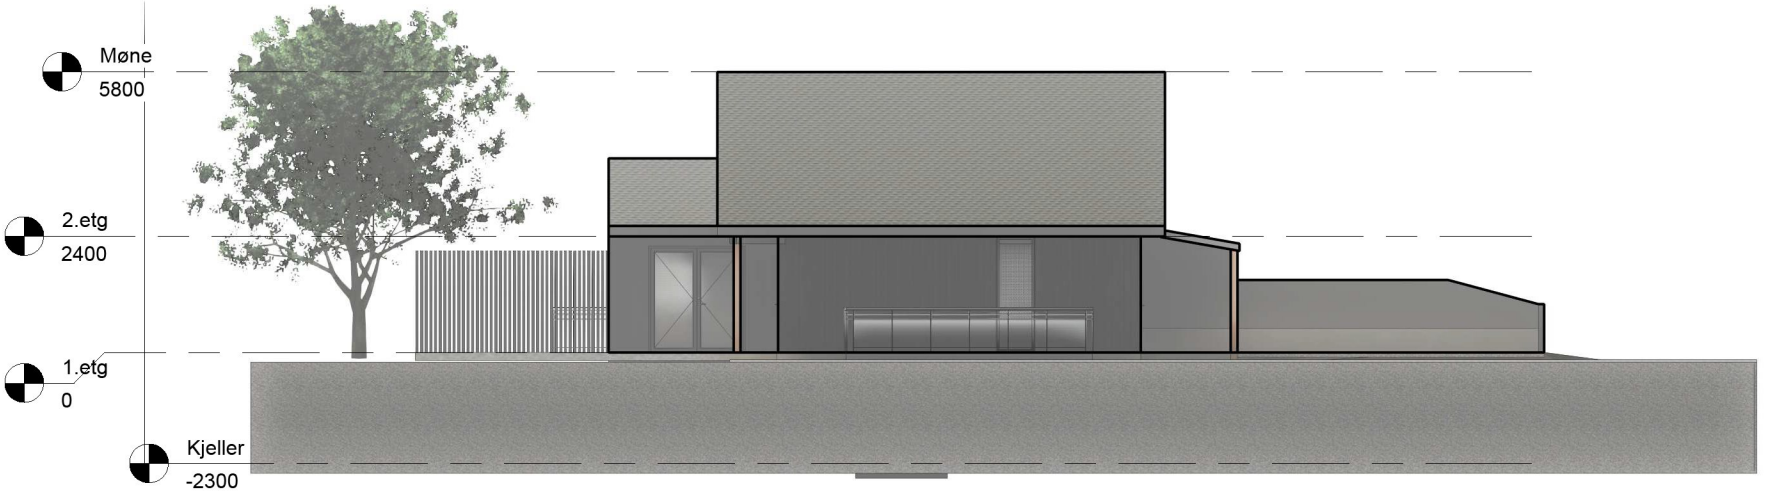


2 Sør Øst
1 : 100

	<table border="1"> <thead> <tr> <th>Rev.</th> <th>AMENDMENT</th> <th>DATE</th> </tr> </thead> <tbody> <tr><td> </td><td> </td><td> </td></tr> <tr><td> </td><td> </td><td> </td></tr> <tr><td> </td><td> </td><td> </td></tr> <tr><td> </td><td> </td><td> </td></tr> <tr><td> </td><td> </td><td> </td></tr> </tbody> </table>	Rev.	AMENDMENT	DATE																Hauskevågvegen 4 Unnamed	JOB / DRAWING No.	REVISION
		Rev.	AMENDMENT	DATE																		
SCALE: 1 : 100 DRAWN: Author	--A106																					



2 Sør Vest
1 : 100

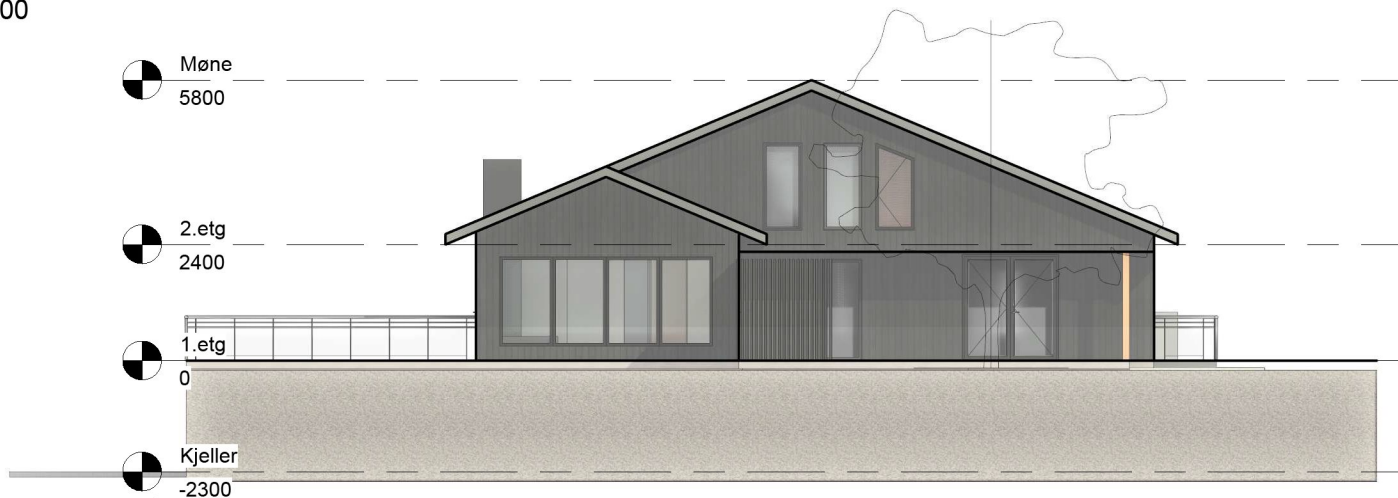

1 Nord Øst
1 : 100

0 10 20 30 40 50mm

PRINT REDUCTION BAR | A3 SHEET

Rev.	AMENDMENT	DATE

Hauskevägvegen 4

Unnamed

SCALE: 1 : 100

DRAWN: Author

JOB / DRAWING No.

--A104

REVISION

