



Vedlegg: E2 - Ny plan 1

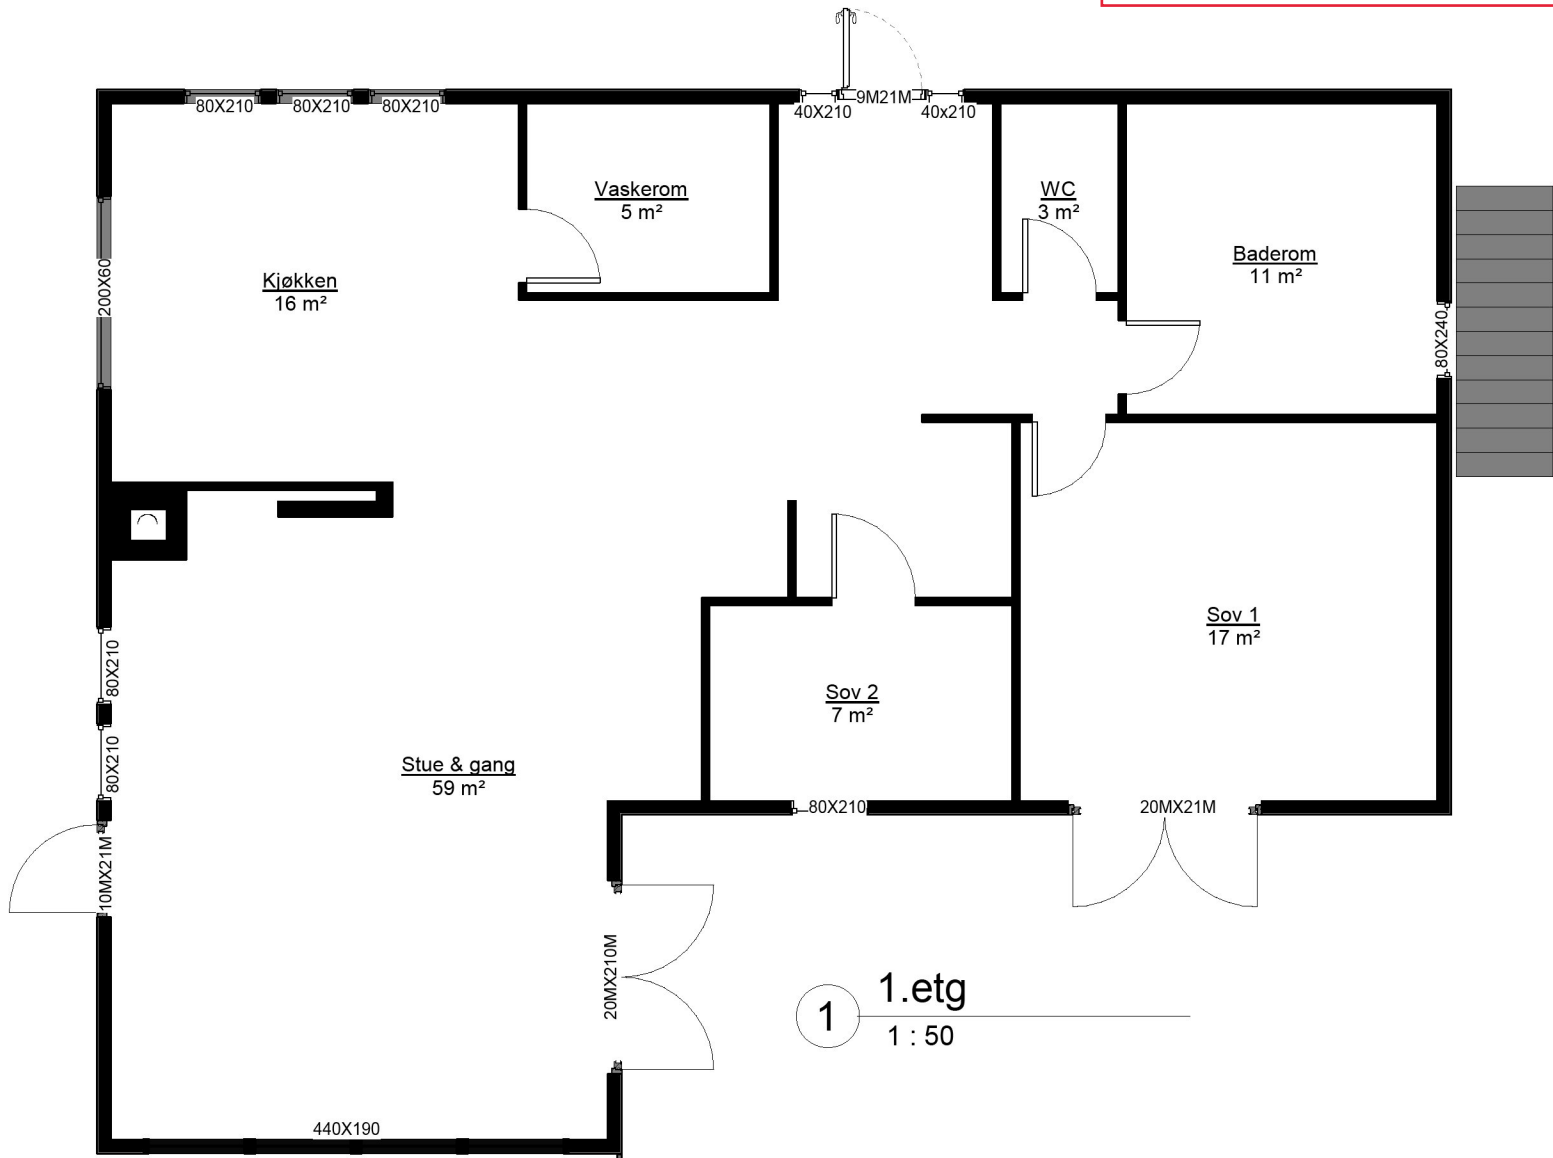

1 1.etg  
1 : 50

<p>PRINT REDUCTION BAR   A3 SHEET</p>	<table border="1"> <thead> <tr> <th>Rev.</th> <th>AMENDMENT</th> <th>DATE</th> </tr> </thead> <tbody> <tr><td> </td><td> </td><td> </td></tr> <tr><td> </td><td> </td><td> </td></tr> <tr><td> </td><td> </td><td> </td></tr> <tr><td> </td><td> </td><td> </td></tr> <tr><td> </td><td> </td><td> </td></tr> </tbody> </table>	Rev.	AMENDMENT	DATE																Hauskevågvegen 4 Plantegning 1. etg	JOB / DRAWING No. --A105	REVISION 
		Rev.	AMENDMENT	DATE																		
SCALE: 1 : 50 DRAWN: GTH-H																						

Vedlegg: E3 - Ny plan 2

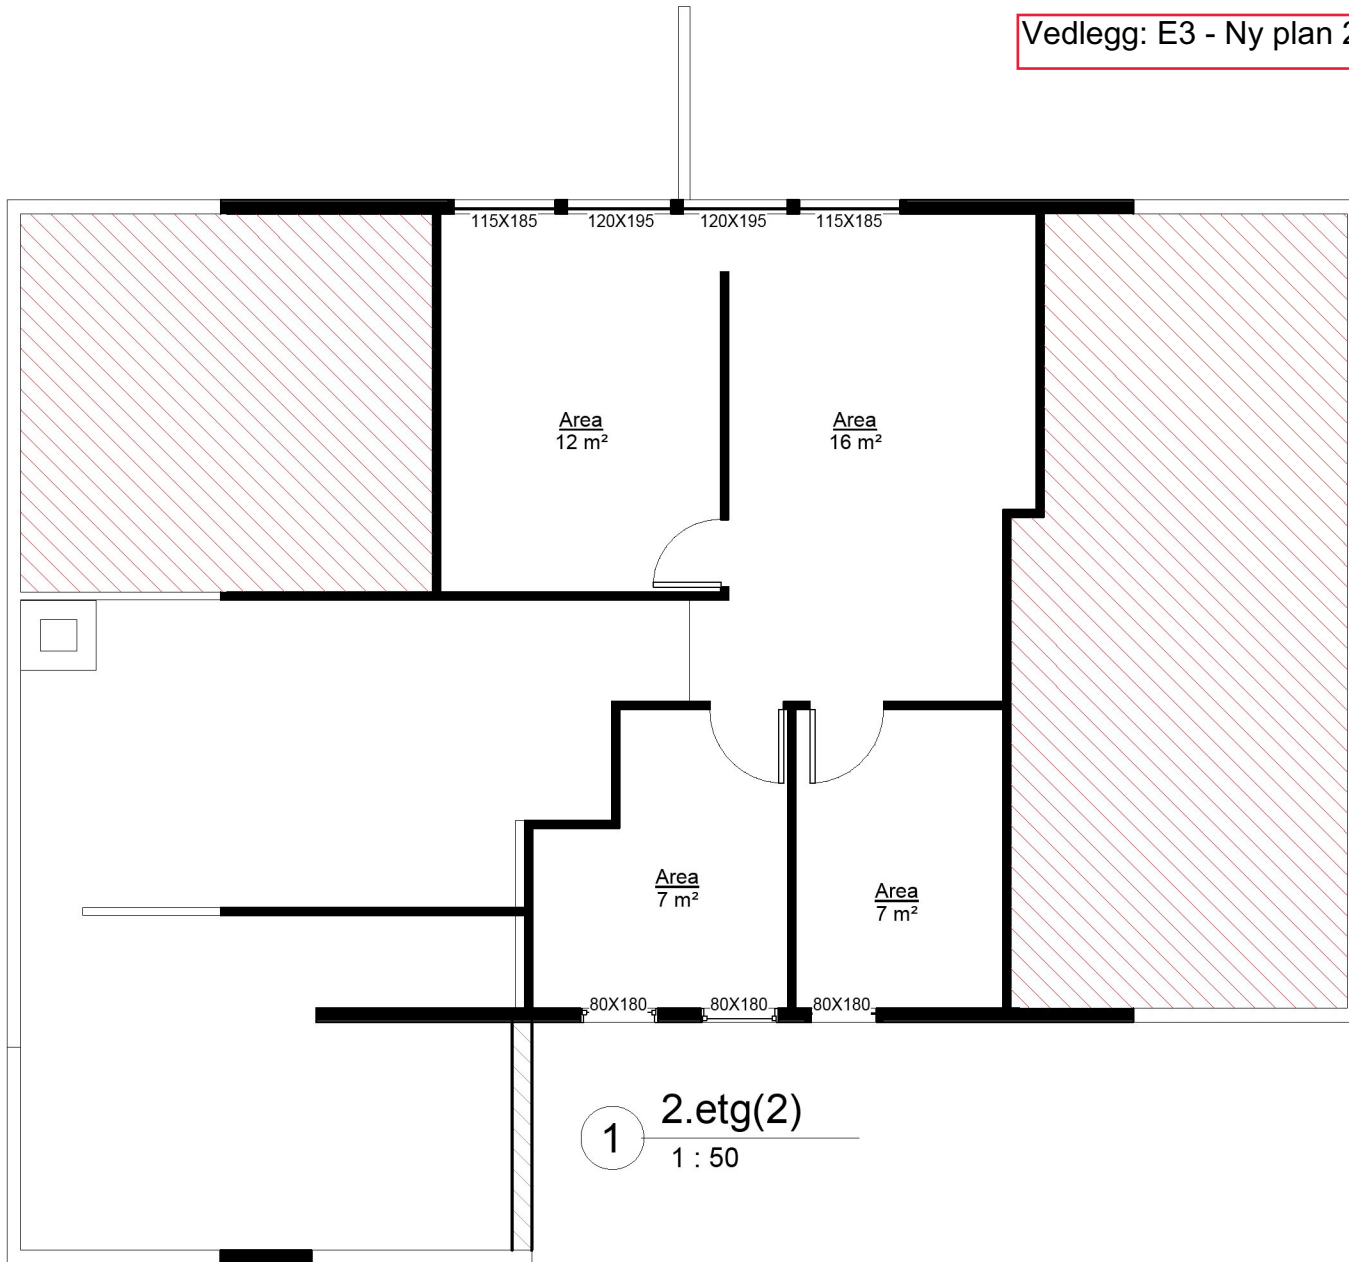

1 2.etg(2)  
1 : 50

0 10 20 30 40 50mm  
PRINT REDUCTION BAR | A3 SHEET

Rev.	AMENDMENT	DATE

Hauskeivågvegen 4  
Plantegning 2.etg

SCALE: 1 : 50	JOB / DRAWING No.	REVISION
DRAWN: GTH-H	--A107	○