
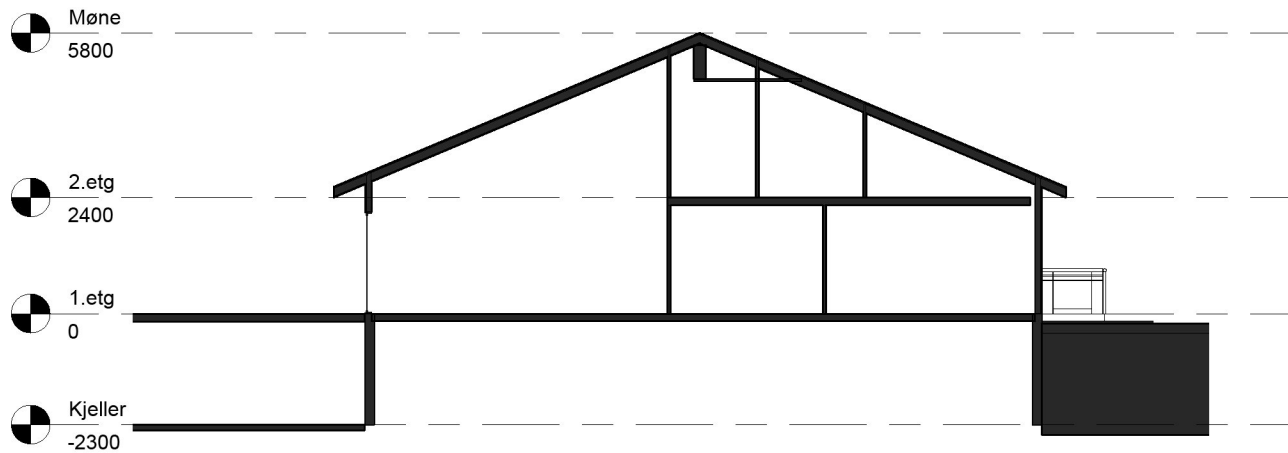


Vedlegg: E4 - Nytt snitt

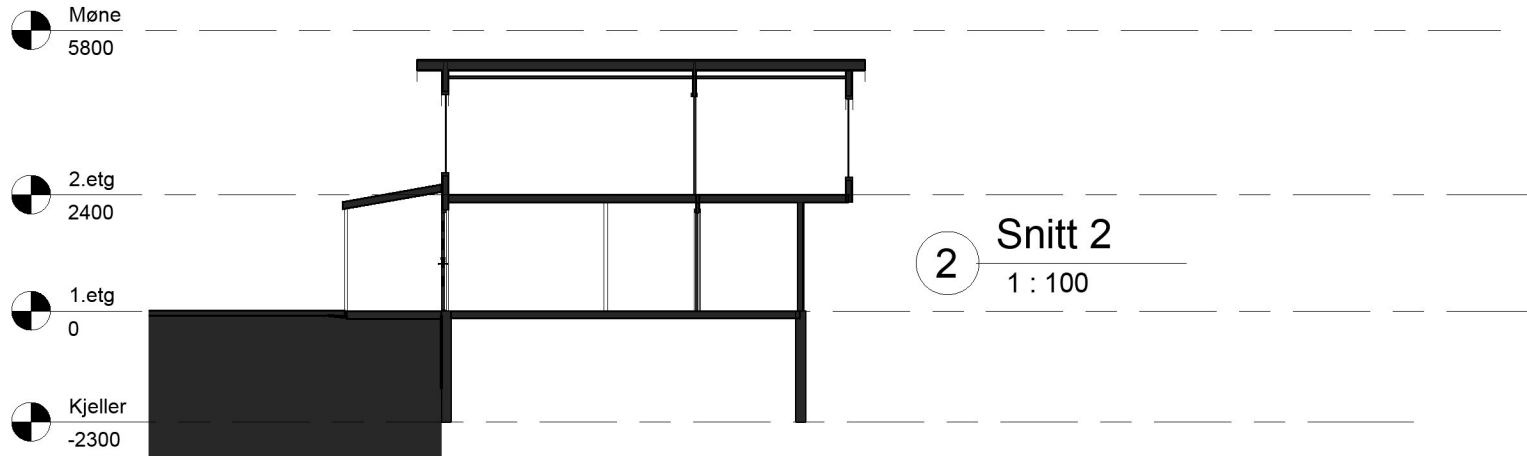

<p>PRINT REDUCTION BAR A3 SHEET</p>	<table border="1"> <thead> <tr> <th>Rev.</th> <th>AMENDMENT</th> <th>DATE</th> </tr> </thead> <tbody> <tr><td> </td><td> </td><td> </td></tr> <tr><td> </td><td> </td><td> </td></tr> <tr><td> </td><td> </td><td> </td></tr> <tr><td> </td><td> </td><td> </td></tr> <tr><td> </td><td> </td><td> </td></tr> </tbody> </table>	Rev.	AMENDMENT	DATE																Hauskevågvegen 4 Snittegning 1 - 2	
		Rev.	AMENDMENT	DATE																	
SCALE: 1 : 100 DRAWN: GTH-H	JOB / DRAWING No. --A109 REVISION																				