
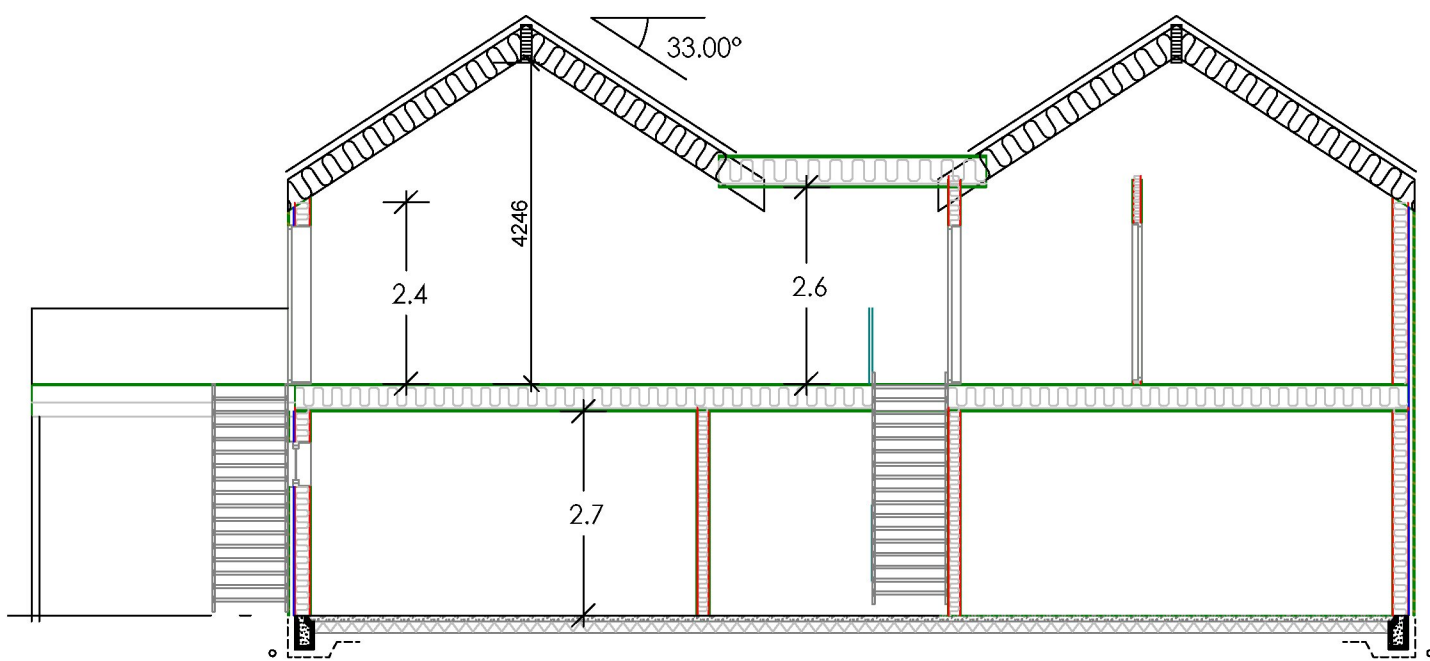


Plan 1 etg

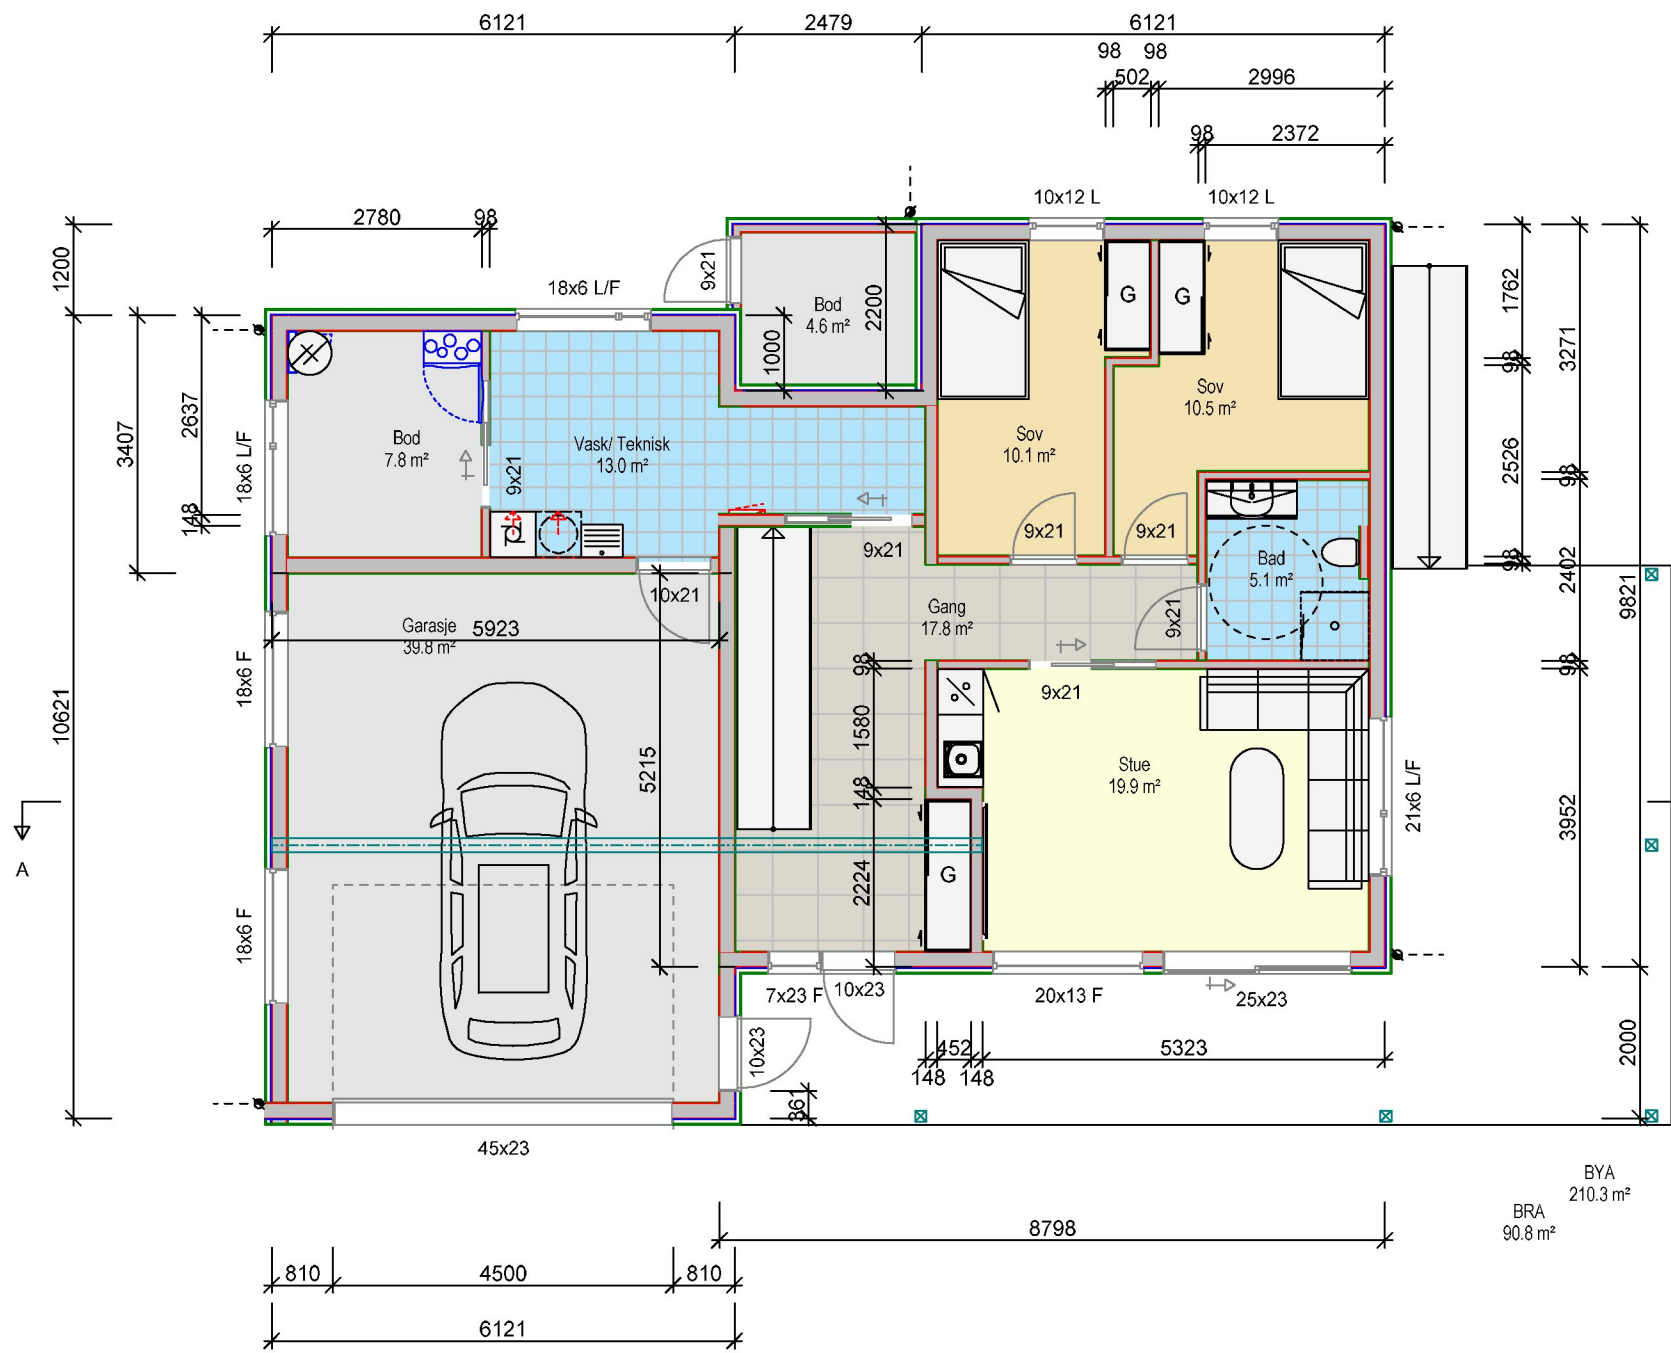

Snitt A:A

Arealberegninger i hht. NS 3940	Bruksareal BRA kvm		
	Pr etasje	Utvendig bod/garasje	Sum BRA
1. etasje	90.8	39.8	130.6
2. etasje	139.4	0.0	139.4
SUM :	230.2	39.8	270.0
BYA :	210.3	0.0	210.3

Enebolig



Tiltakshaver: Susanne og Andreas Rasmussen
 Byggeplass: Sævelandsvik
 Kommune: Karmøy
 Gnr: 12 Bnr: 418 Mål: 1 : 100
 Plan 1 etg og snitt



Dato: 05.01.2022
 Tegn: RR
 Prosjekt nr.:
 Tegn.nr.: 501

Dobbel saltak andreas og susanne