



The drawing shall not be copied or be giving third party without Hallgruppen's consent

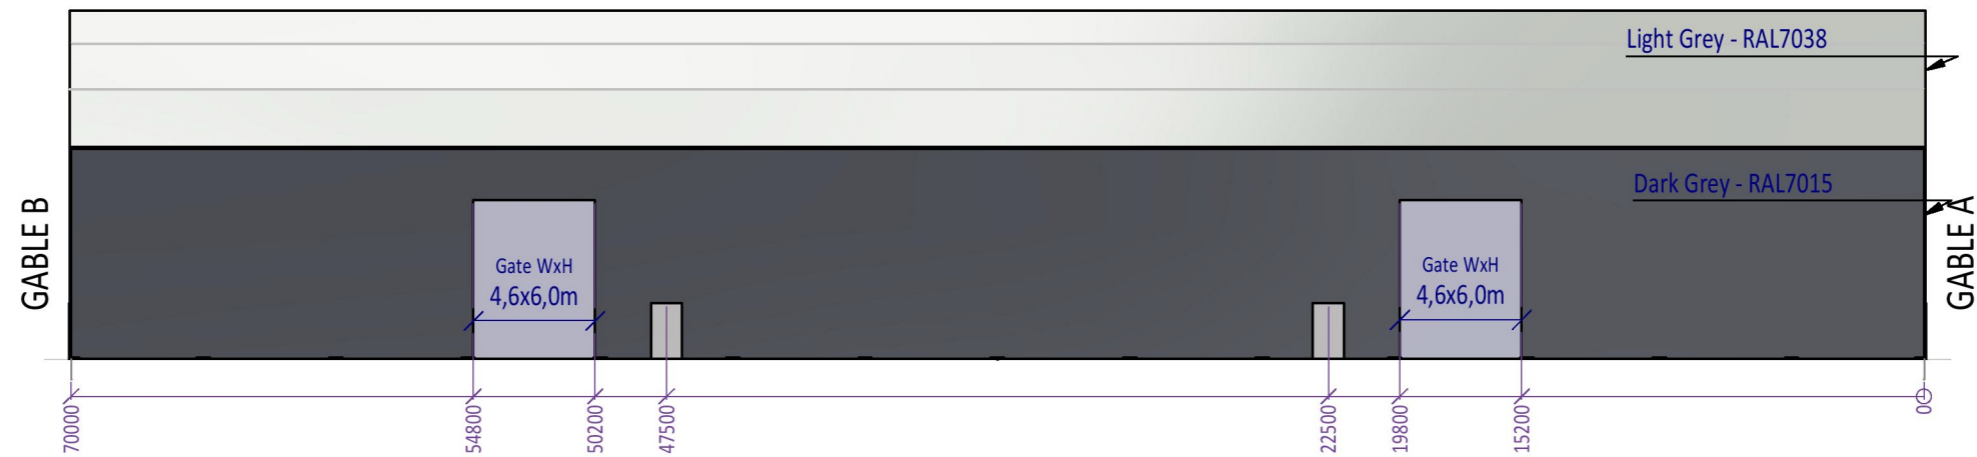

Rev Date: 31 / 8 / 2023  
 Rev By: Reidar Berg  
 CUSTOMER: Castor Entreprenør AS  
 ADDRESS: Husøyvegen  
 GNR / BNR:

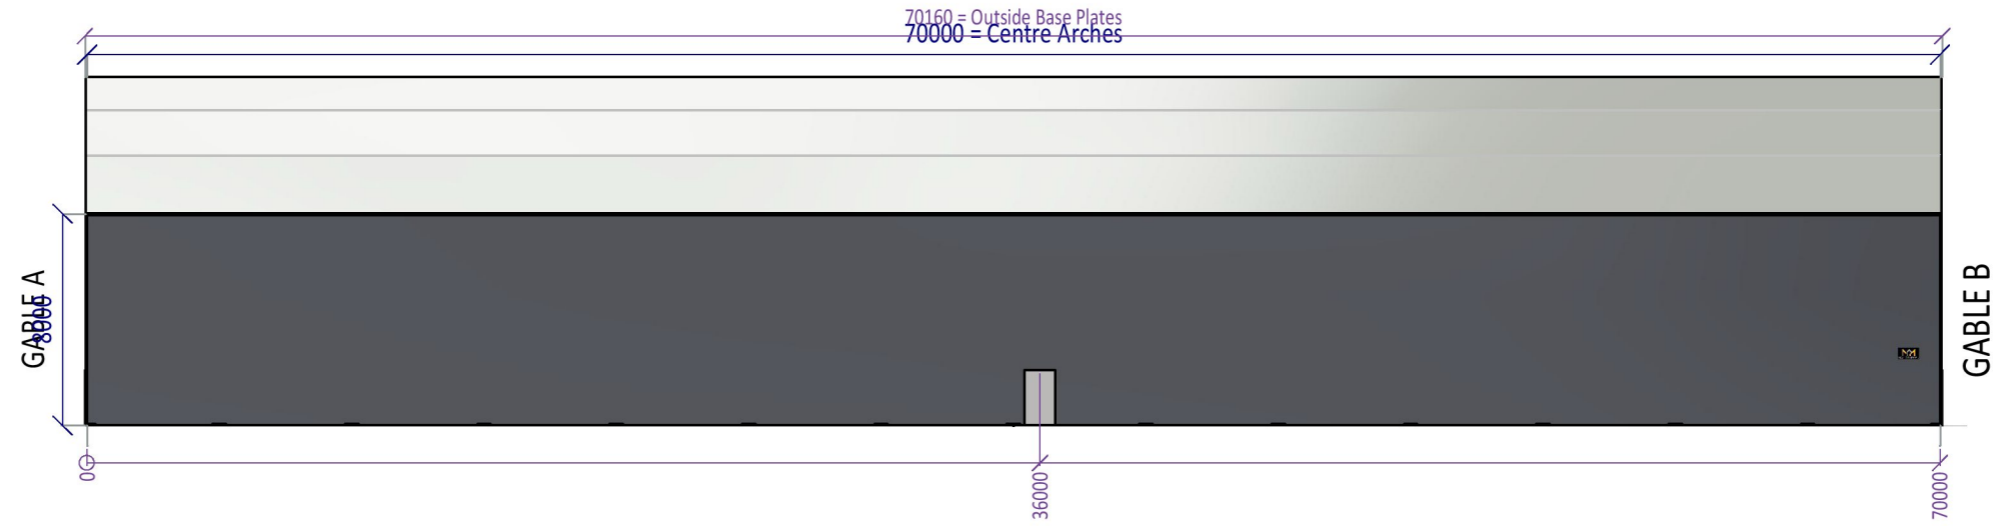

Title:  
 Sketch / Byggesakstegning / Bygglovsriting  
 HALL - MultiPitch 40-8 x 70m  
 LONGSIDES

Drawing no:  
**HG40-8-BS**  
 Sheets: 1 of 1  
 Rev no: 1