



1. Etg

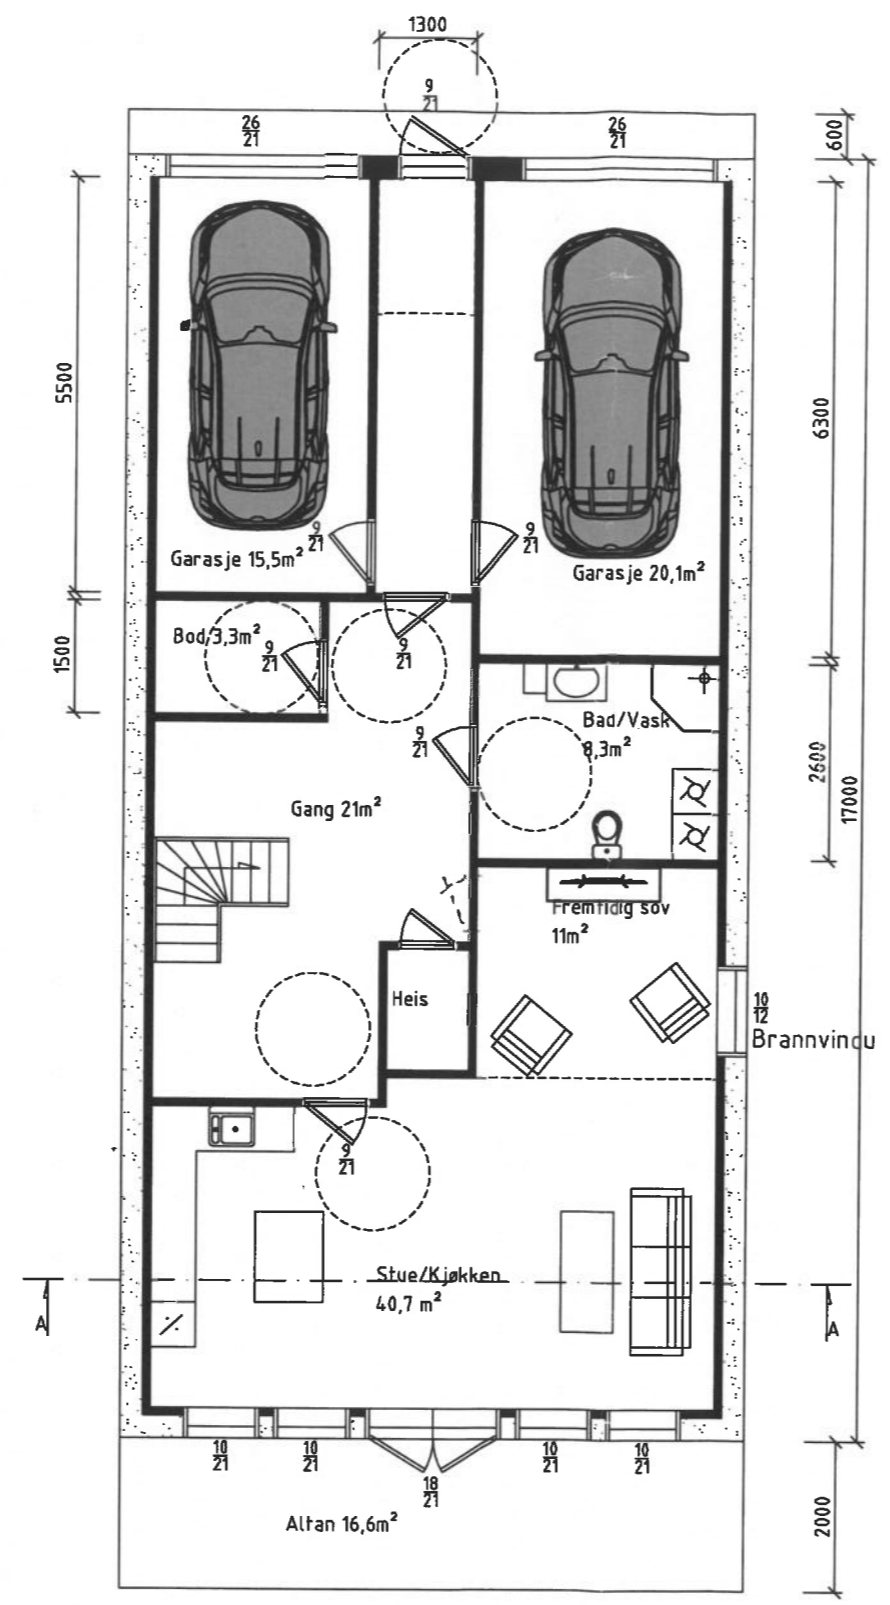

2. Etg

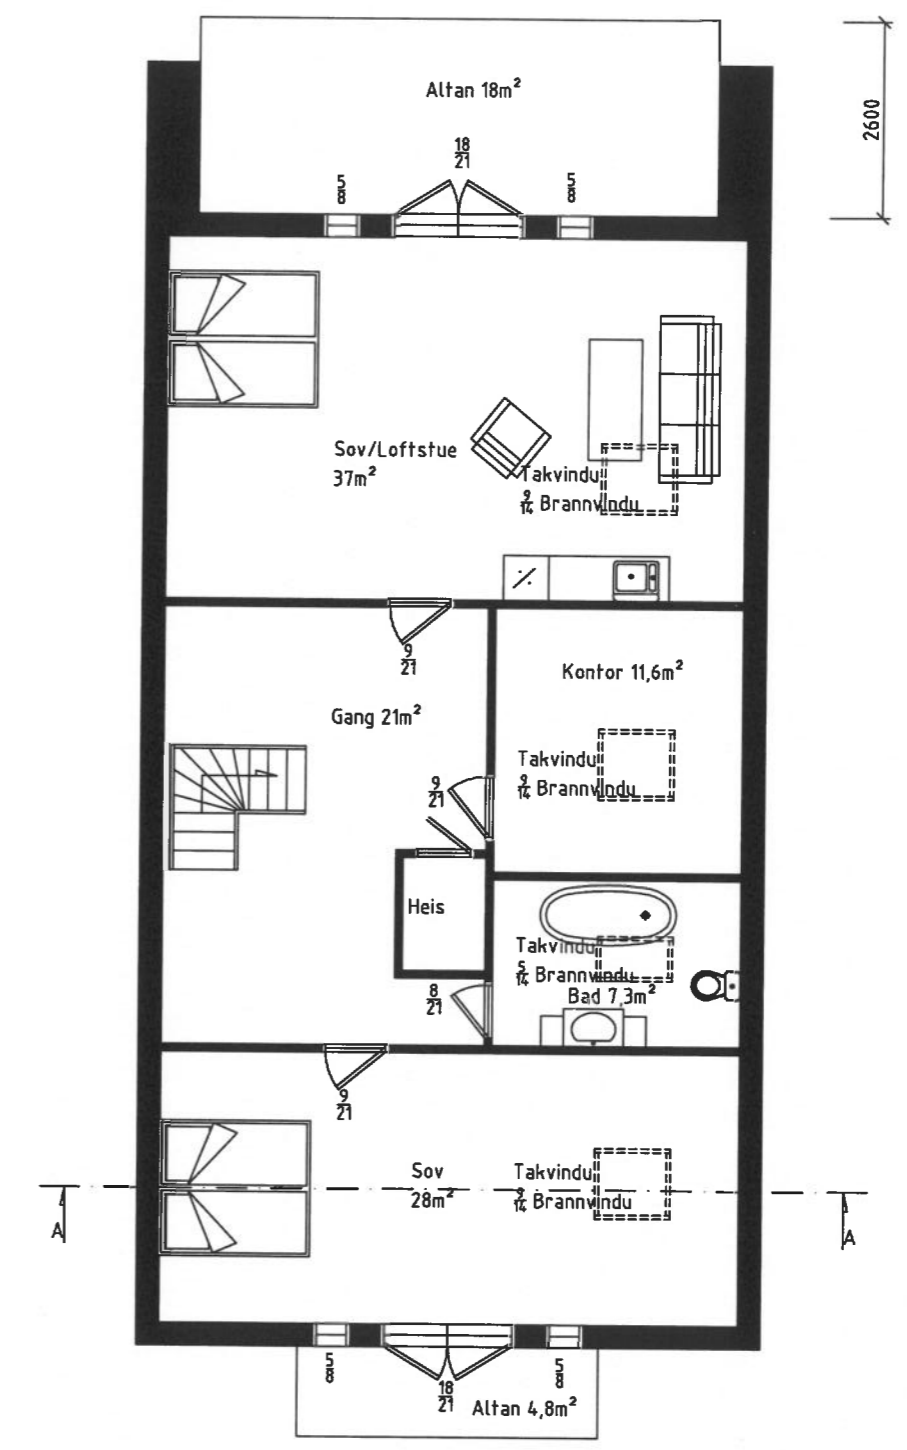

3. Etg

Dato 01.07.23	Konstr./Tegnet Ove Kvilhaug	Tracet	Målestokk 1:100	O. Kvilhaug	
Kontr.	Stand. kontr.	Godkjent			
Vidar Skår Holmavegen 20 4270 Åkrehamn Gnr. 15 Bnr. 651				Erstatning for	Erstattet av
				E1 Plan	
Henvisning		Beregning	Filnavn		