




BRA
 1. etg: 46,4 m²
 2. etg: 46 m²
 Sum 92,4 m²

BYA: 60 m²

Plan 1. etg

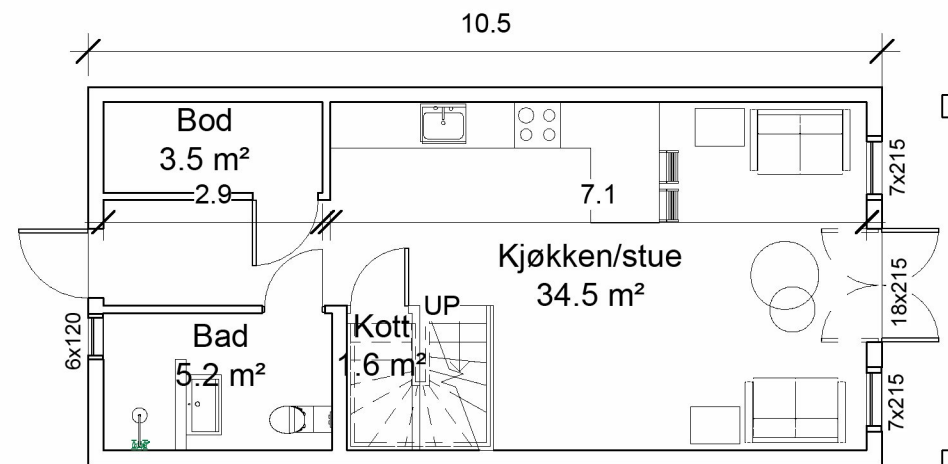

Plan 2. etg

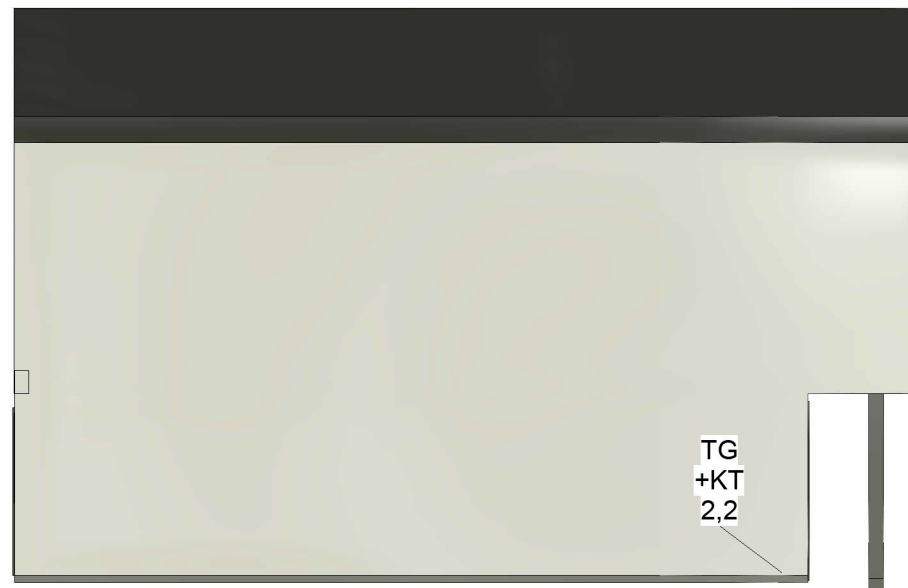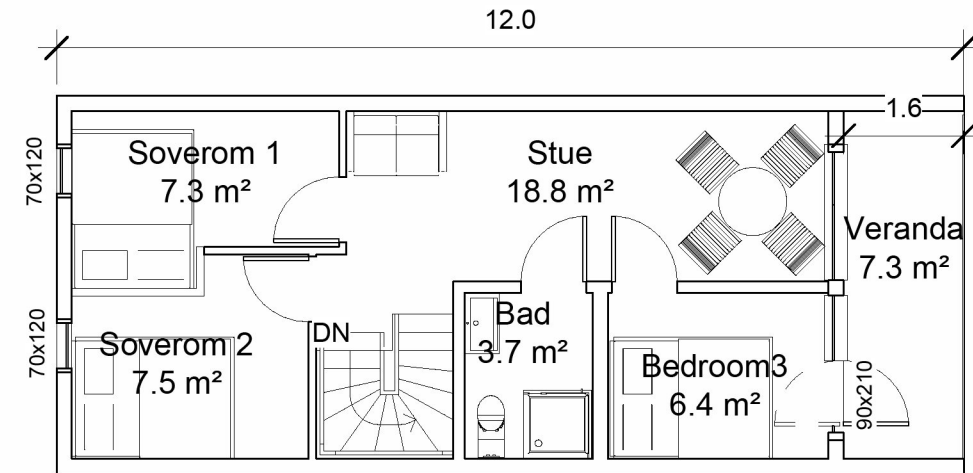

No.	Description	Date

Fritidsbolig Visnes
 Fritidsbolig

Plan og snitt FB 4		A101
Project number	0001	
Date	25.09.23	
Drawn by	RL	
Checked by		Scale 1 : 100