


Garasje Buvikvegen 18 82/198

Sigmund & Sønstebp (952 35 143)

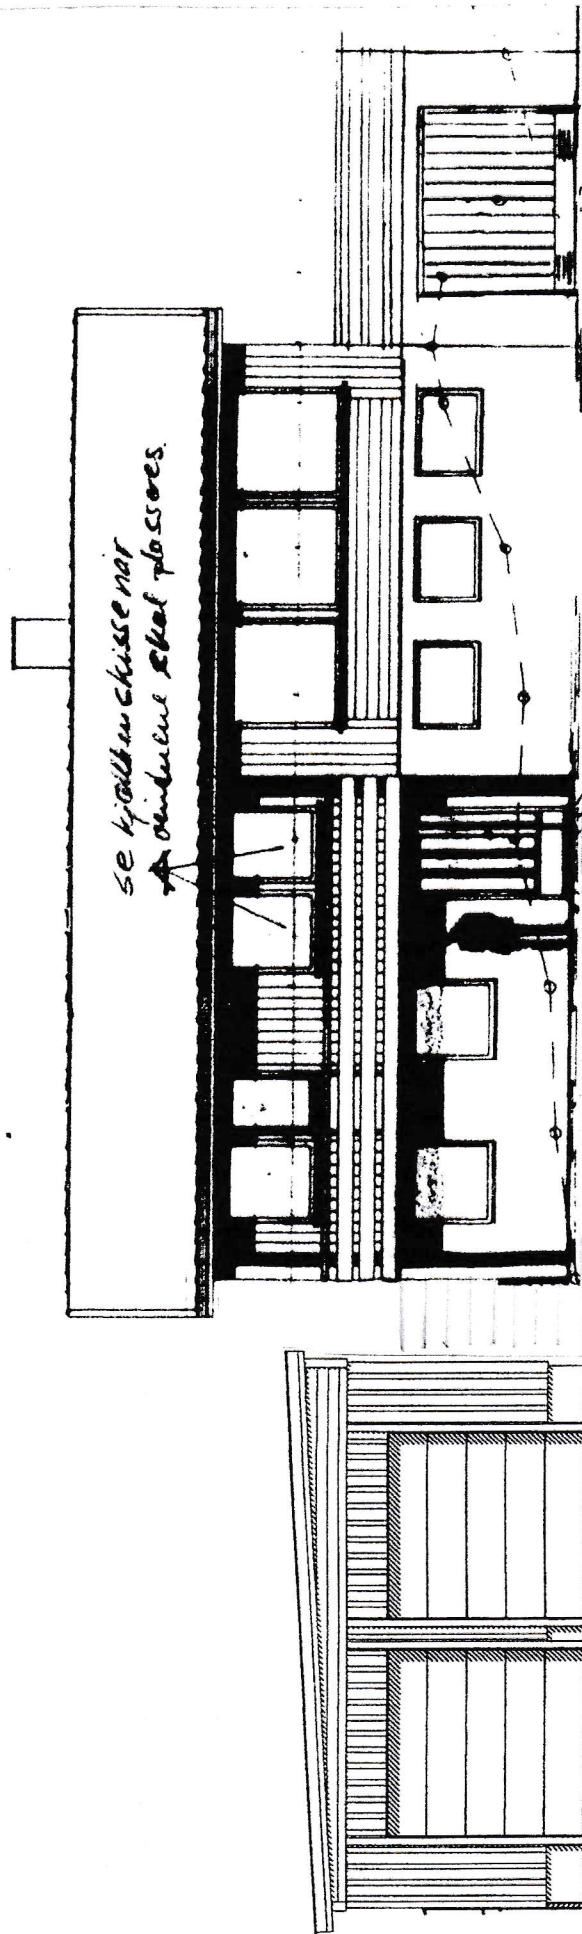

Hølestock 1:100
Fasade mot Nord/Vest