



The drawing shall not be copied or be giving third party without Hallgruppen's consent

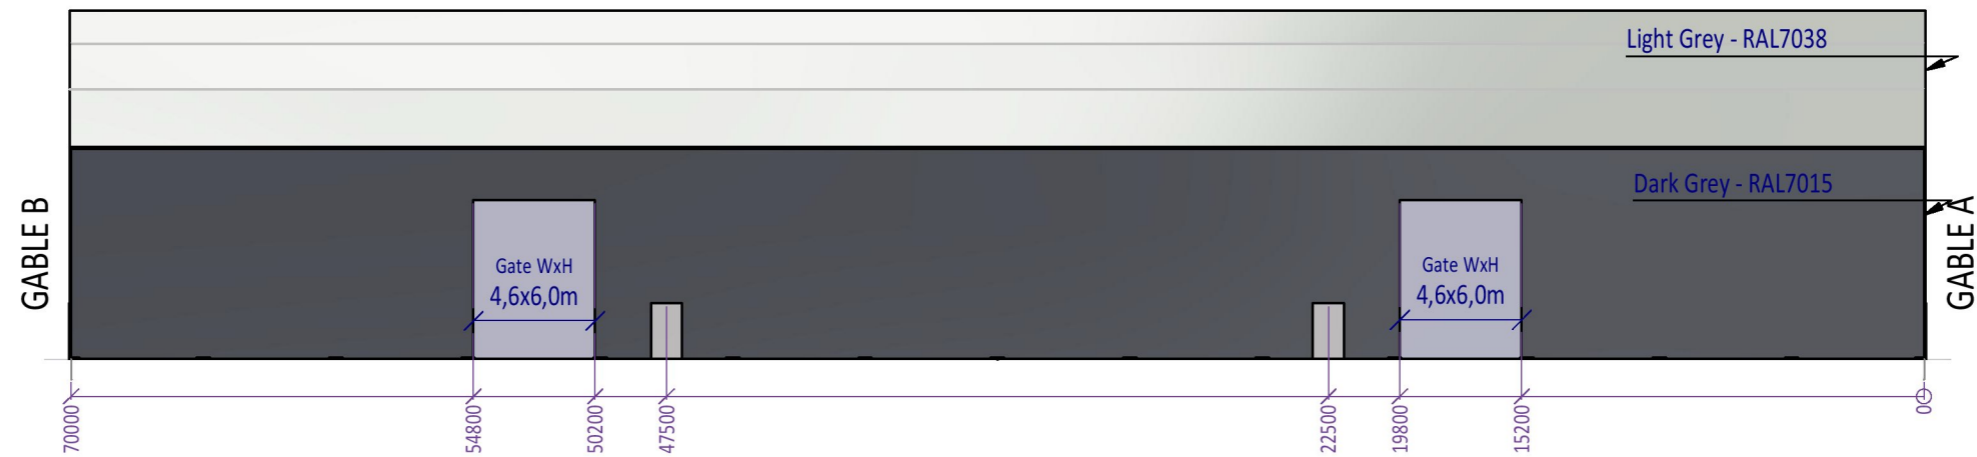

Rev Date: 31 / 8 / 2023
 Rev By: Reidar Berg
 CUSTOMER: Castor Entreprenør AS
 ADDRESS: Husøyvegen
 GNR / BNR:

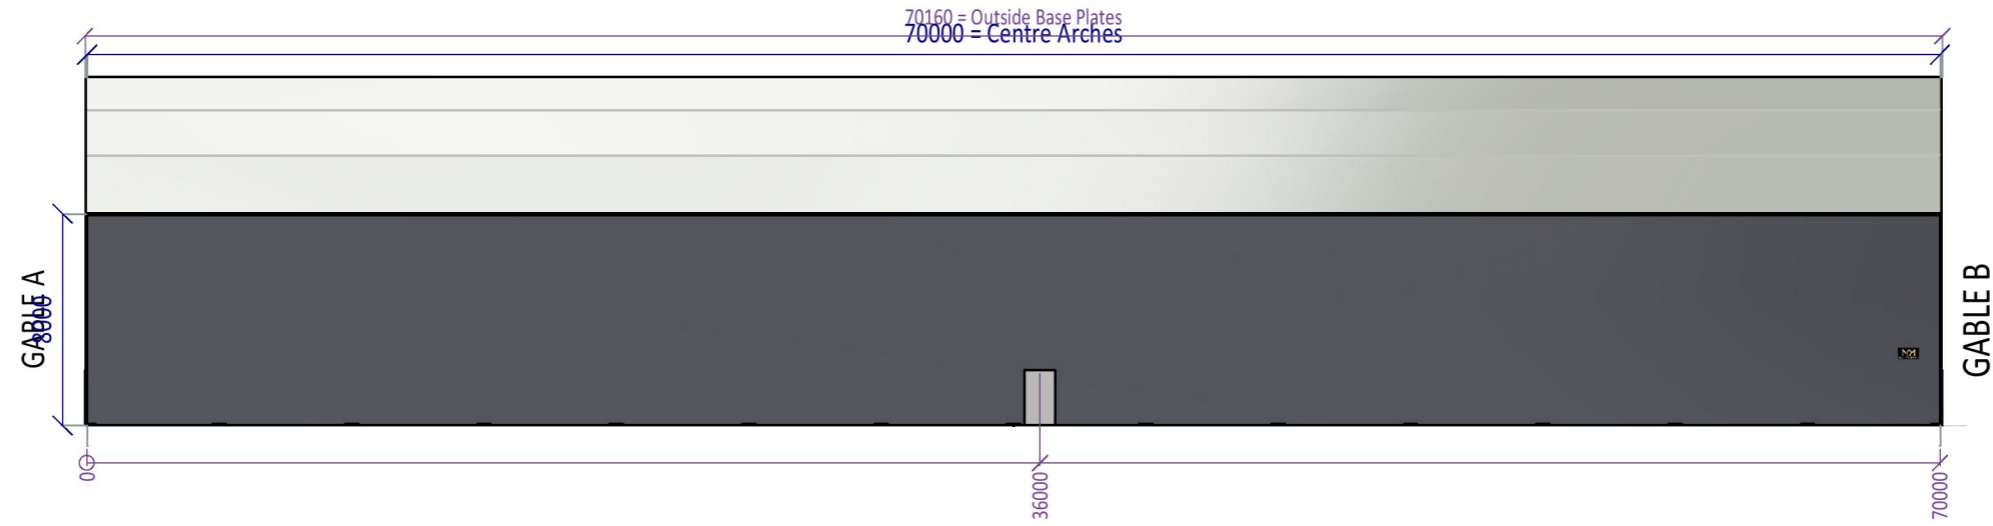

Title:
 Sketch / Byggesakstegning / Bygglovsriting
 HALL - MultiPitch 40-8 x 70m
 LONGSIDES

Drawing no:
HG40-8-BS
 Sheets: 1 of 1
 Rev no: 1