



The drawing shall not be copied or be giving third party without Hallgruppen's consent

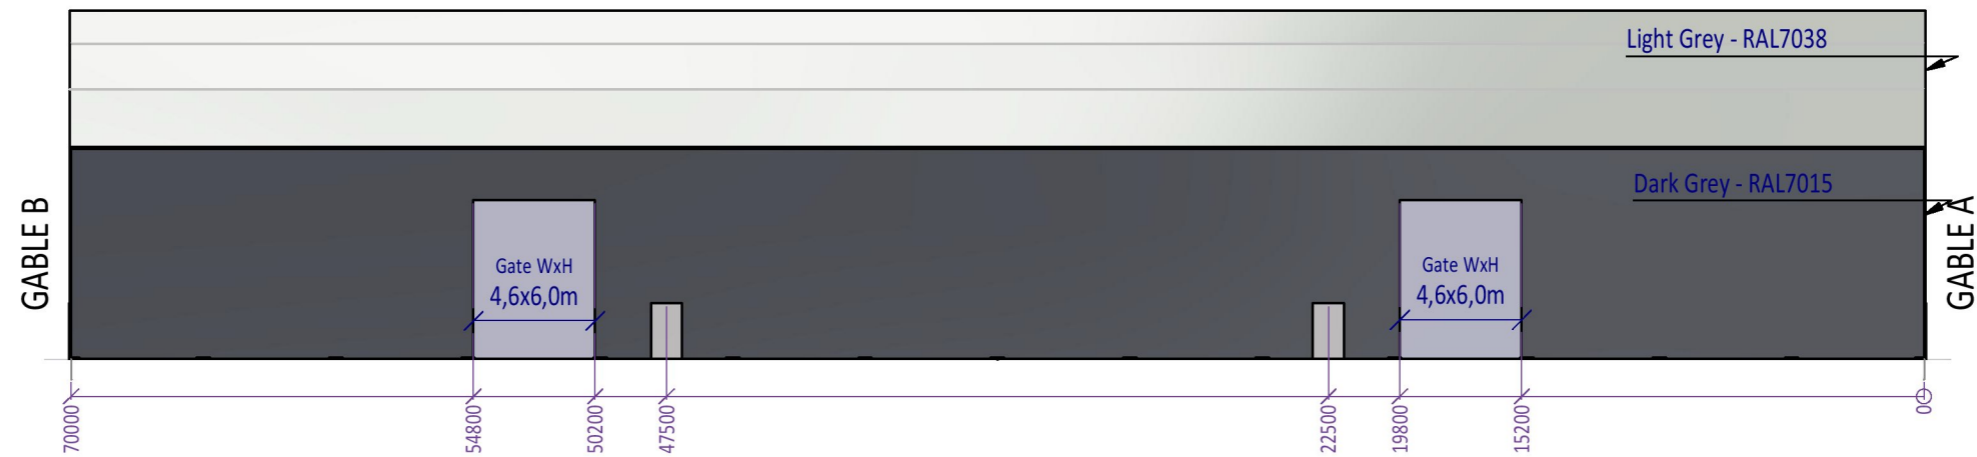

Rev Date: 31 / 8 / 2023
Rev By: Reidar Berg

CUSTOMER: **Castor Entreprenør AS**
ADDRESS: **Husøyvegen**
GNR / BNR:

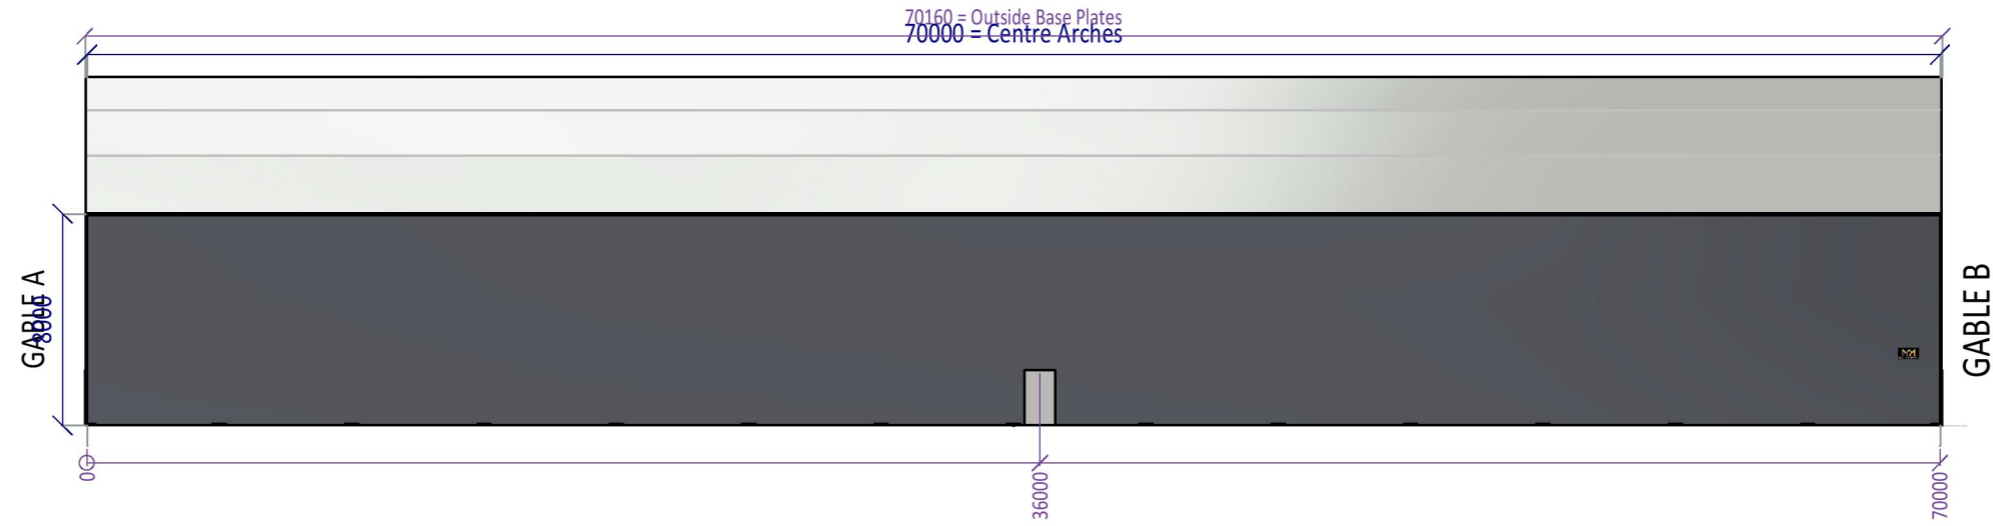

Title:
Sketch / Byggesakstegning / Bygglovsriting
HALL - MultiPitch 40-8 x 70m
LONGSIDES

Drawing no:
HG40-8-BS

Sheets: 1 of 1
Rev no: **1**