


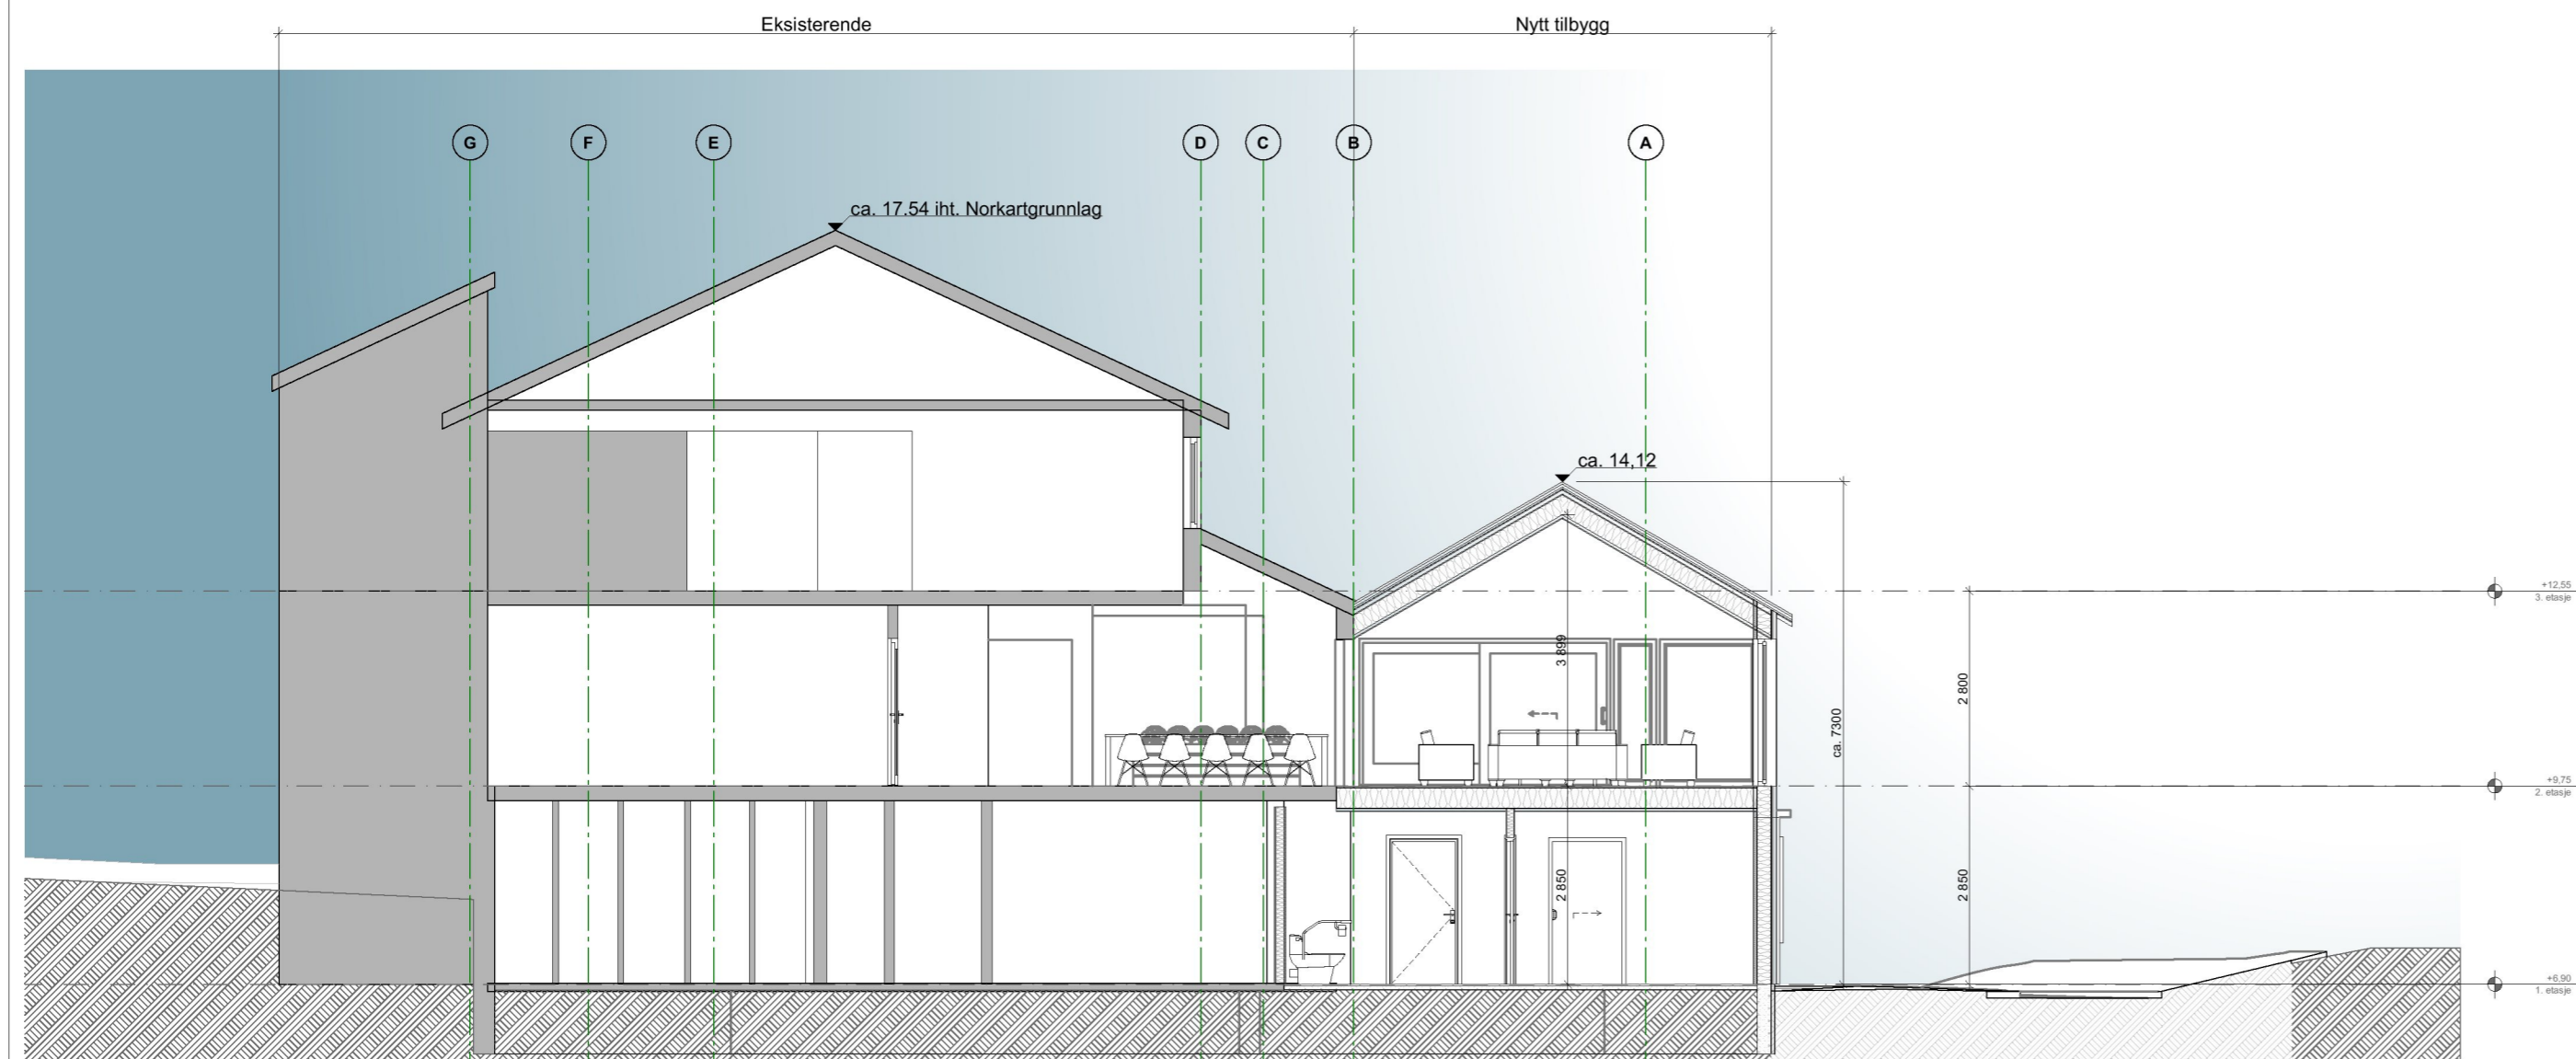


1:100 Fasade NordVest



A		SØKNAD		18.06.2023		JAL	
Rev.	Tekst			Date	Sign.		
		TILBYGG DAGSENTER Skudeneshavn Karmøy Kommune				Målestokk: 1:100 A2	
Tegnet av: KS/ JAL Dato: 22.11.22 Gnr/Bnr: 43/487		Målestokk: 1:100				Tegningsnr.: 11567_352A	
Fasade NordVest og Typisk Snitt							