


Snitt A:A

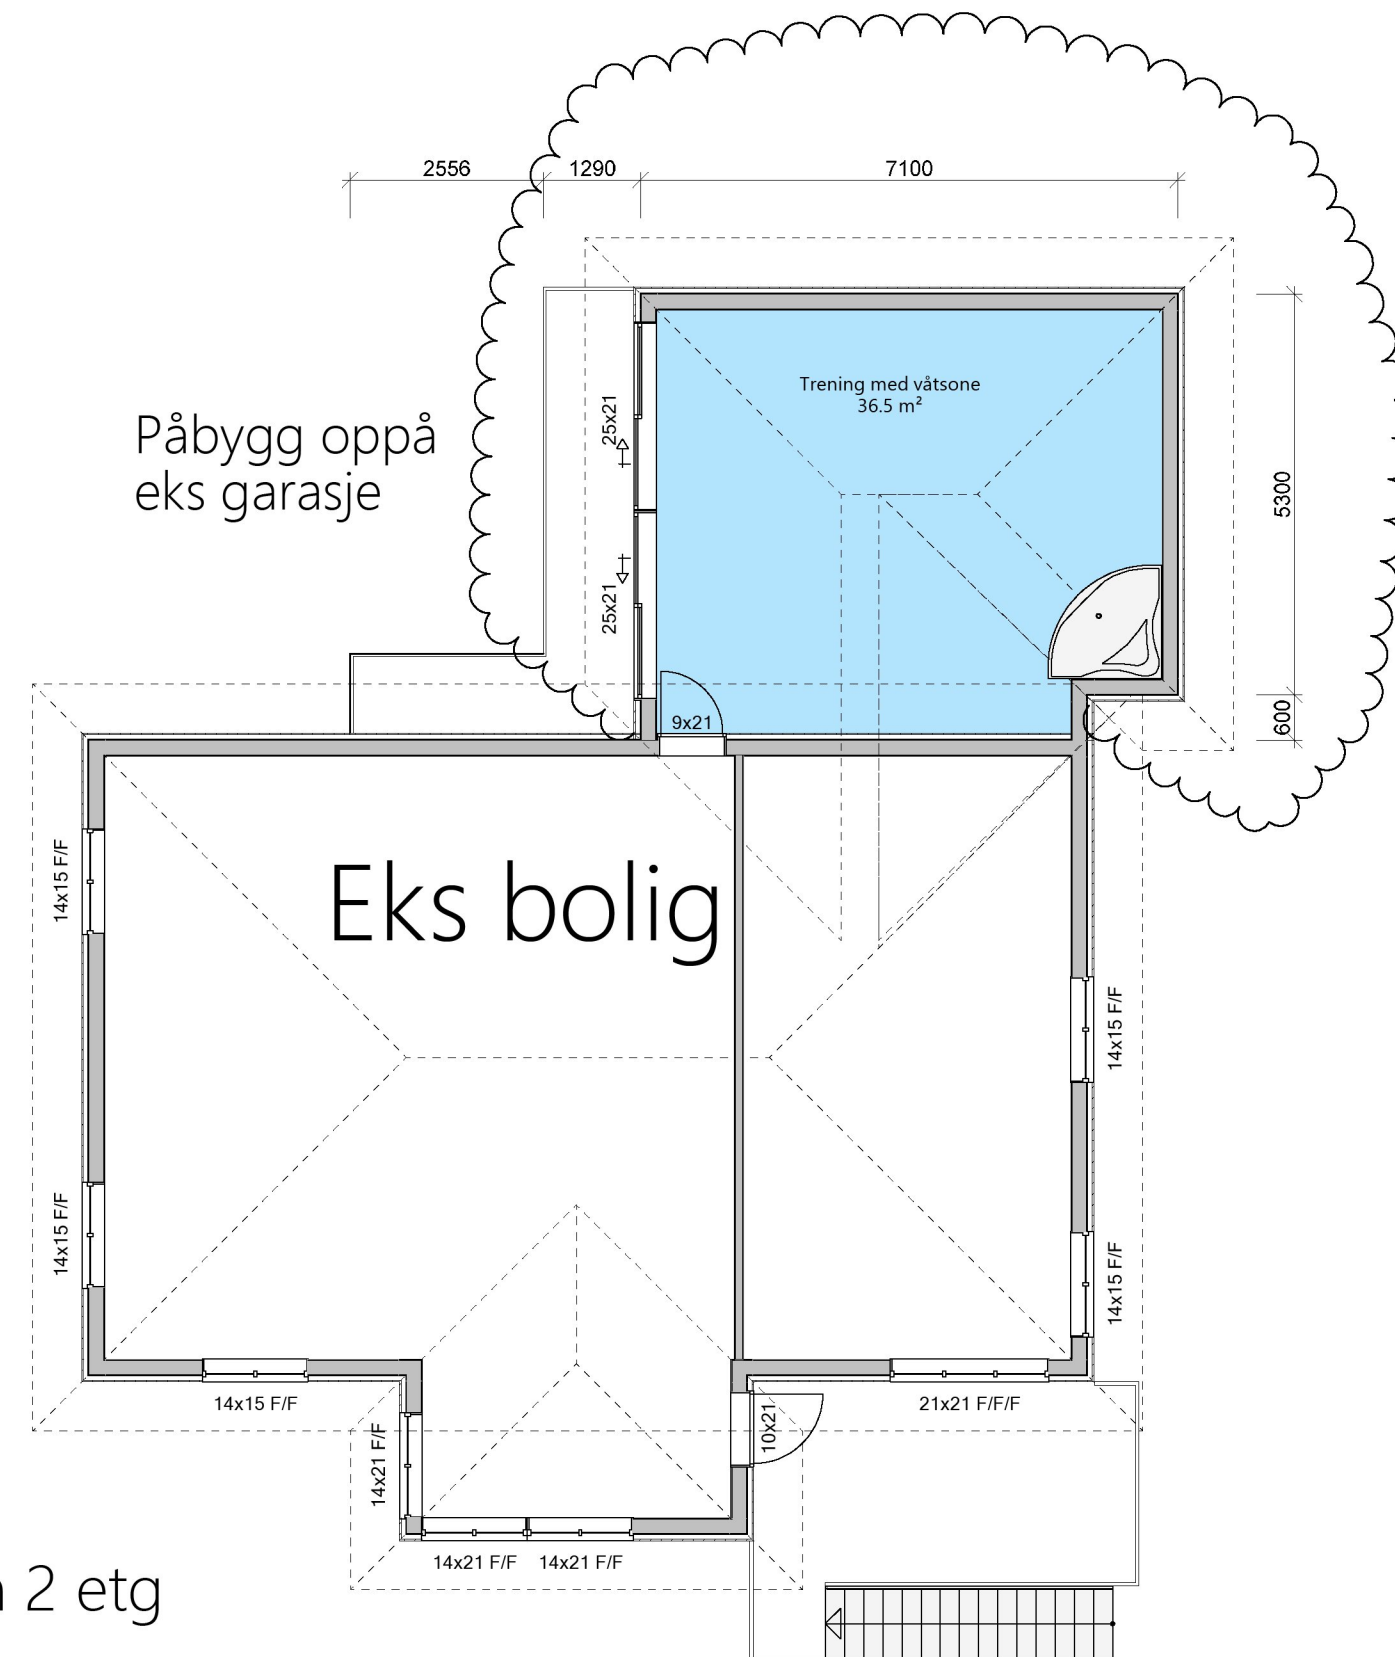

Plan 2 etg

 <p>RASMUSSEN BYGG hjr.no</p> <p><small>© Tegningen er beskyttet i.h.t. lov om opphavsrett.</small></p>	Tiltakshaver:	Trond Ståle Wold	Dato:	25.07.2023
	Byggeplass:	Veavågen	Tegn:	RT
	Kommune:	Karmøy	Prosjekt nr.:	
	Gnr: 1 Bnr: 170 Mål: 1 : 100		Tegn.nr.:	502
	Plan 2 etg og snitt			Trond Ståle Wold