
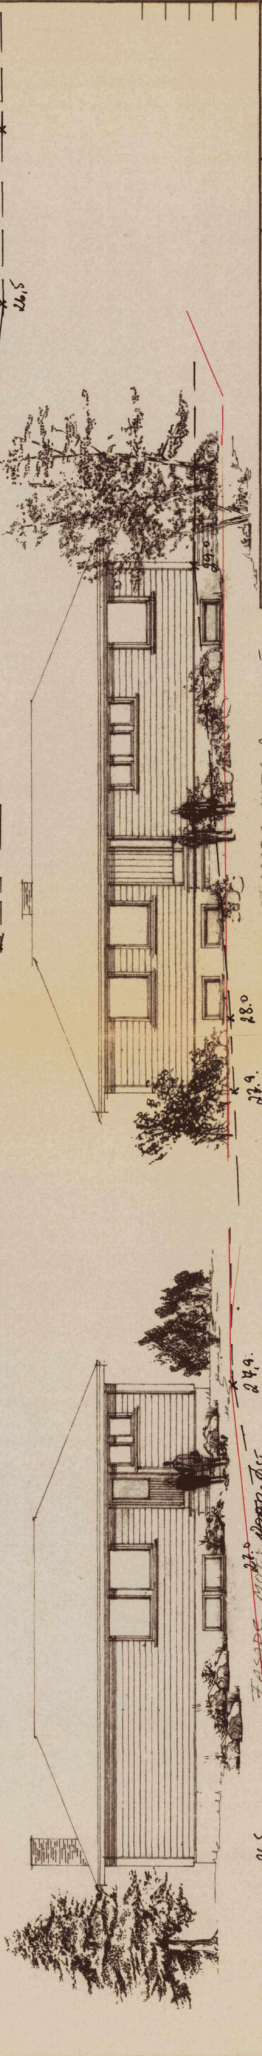


FASADE MOT:

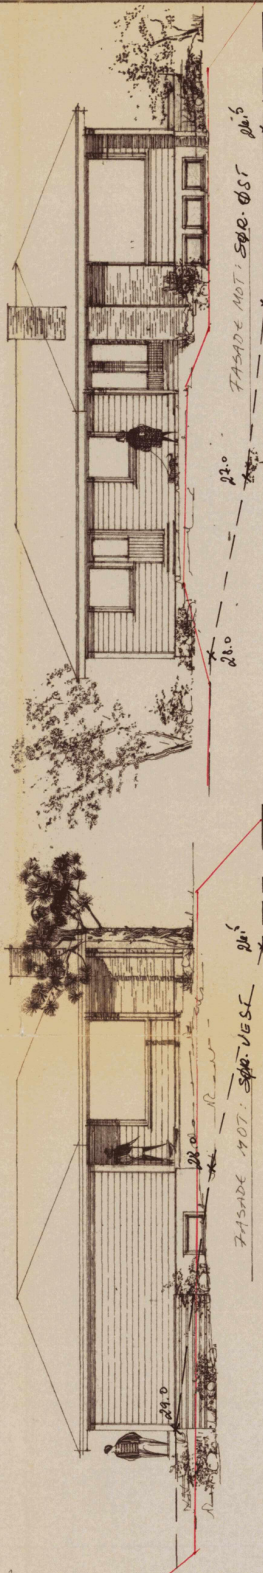

		<b>STEINAR OLSEN AS</b> TEGLSTYRETSBETING 4250 KONGEVIK Telefon 57100	
Målestokk	1/500	Tegn.	11
Erstatning for:		Frav. Dato	10.04.80
		Kfr.	
BYGGERE: NILS ERIC LANGVA TÅST. NR. 251, STANLÉNND NETTO AREAL: 128,87 m <sup>2</sup> (inkl. VI. m. Vind. = 13,07 m <sup>2</sup> ) BRUDDTO SKOLE: 135,84 m <sup>2</sup>		Erstatet av: HOBJØEN VINDIK	
M.B.C.			