


1:100 Fasade Nord

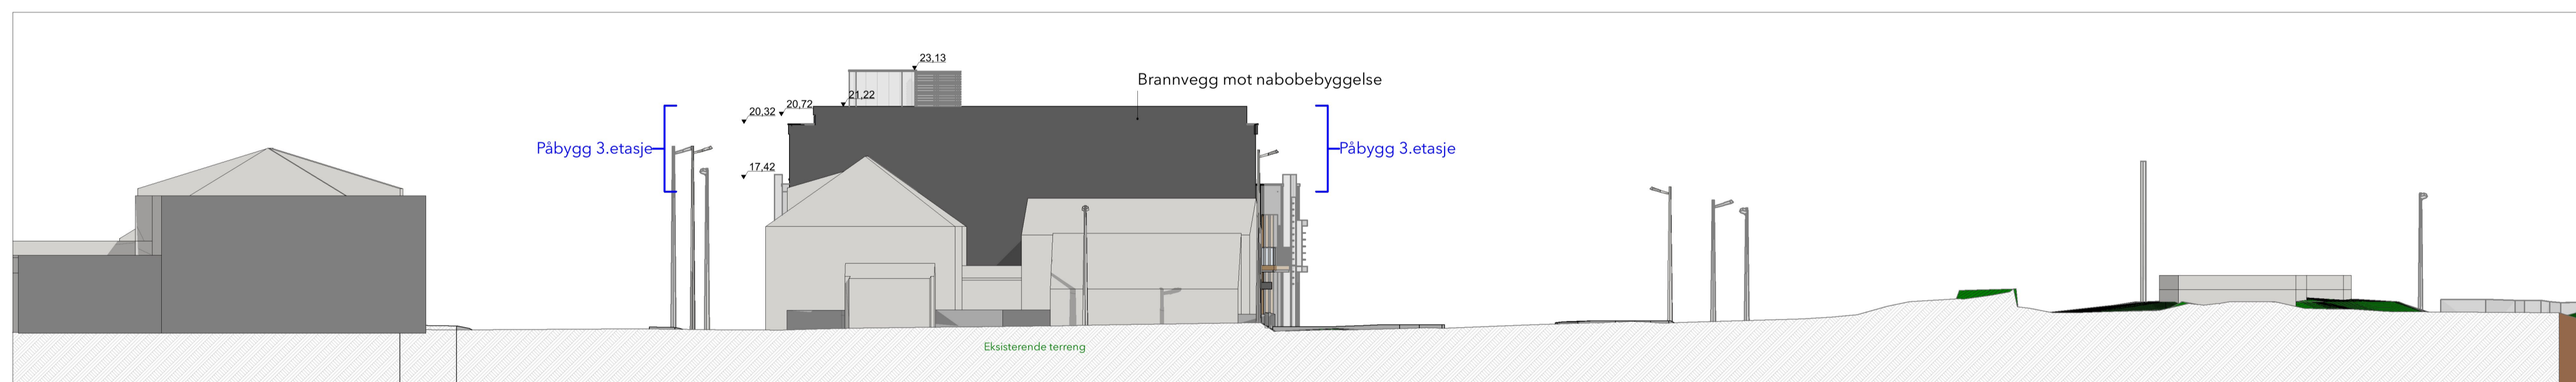

1:200 Fasade Nord

Rev.	Task	Date	Byg.
A	NABYGGSEL/ISBOKLAG	24.11.2023	EA

ÅKRA AUSTIGARD KONTOR 15/657 Åkra Elektriske Eiendom AS			
Tegnet av: EA	Dato: 03.02.23	Målestokk: 1:100 (1:200 i A3)	A1
Fasade Nord Påbygg 3_etg		8310_353A	