


1:100

Snitt A

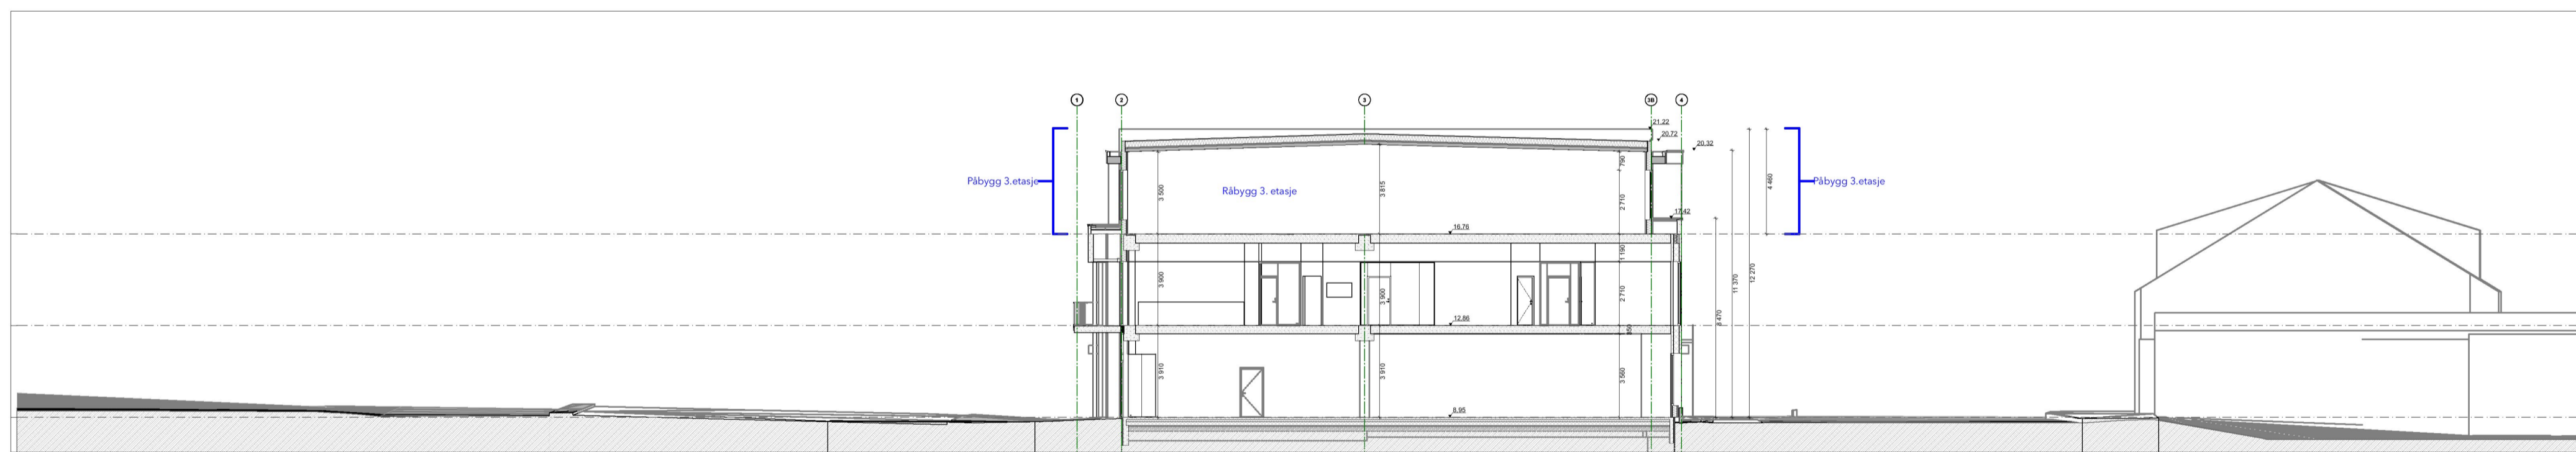

1:200

Snitt A


A		NABYVARESEL/SBKNOLAG		24.11.2023	EA
Rev:		Tittel:		Date:	
<b>ÅKRA AUSTIGARD KONTOR</b> 15/657 Åkra Elektriske Eiendom AS					
Tegnet av:	Date:	Målestokk:			
EA	03.02.23	1:100 (1:200 i A3)	A1		
Tegningsnr.:					
Snitt A Påbygg 3_etg		8310_301A			