


1:100 Snitt B

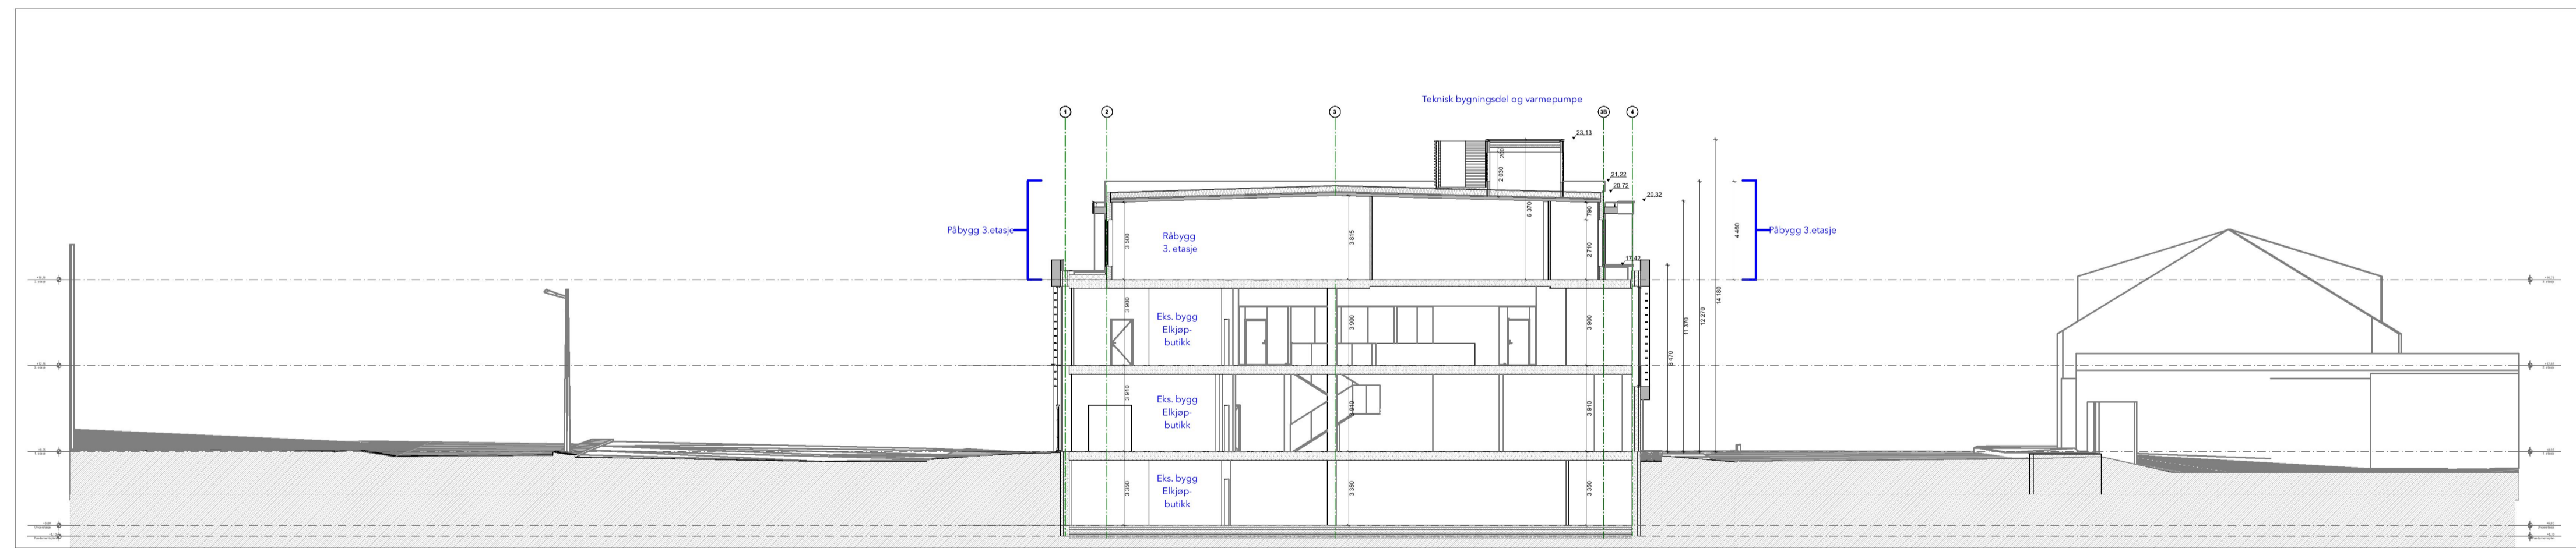

1:200 Snitt B

A		NABYVÅRSEL/SBKNØD		24.11.2023	EA
Rev.	Tittel	Date	Sig.		
ÅKRA AUSTIGARD KONTOR 15/657 Åkra Elektriske Eiendom AS					
Tegnet av:	Dato:	Målestokk:			
EA	03.02.23	1:100 (1:200 i A3)	A1		
Tegningsnr.:					
Snitt B Påbygg 3-etg		8310_302A			