




125/5, SPANNHELG	HR. TYPKANO MILKRE KR.	ENR BOLA.
------------------	------------------------	-----------

VEDLEGG NR. 1

KJELLERPLAN

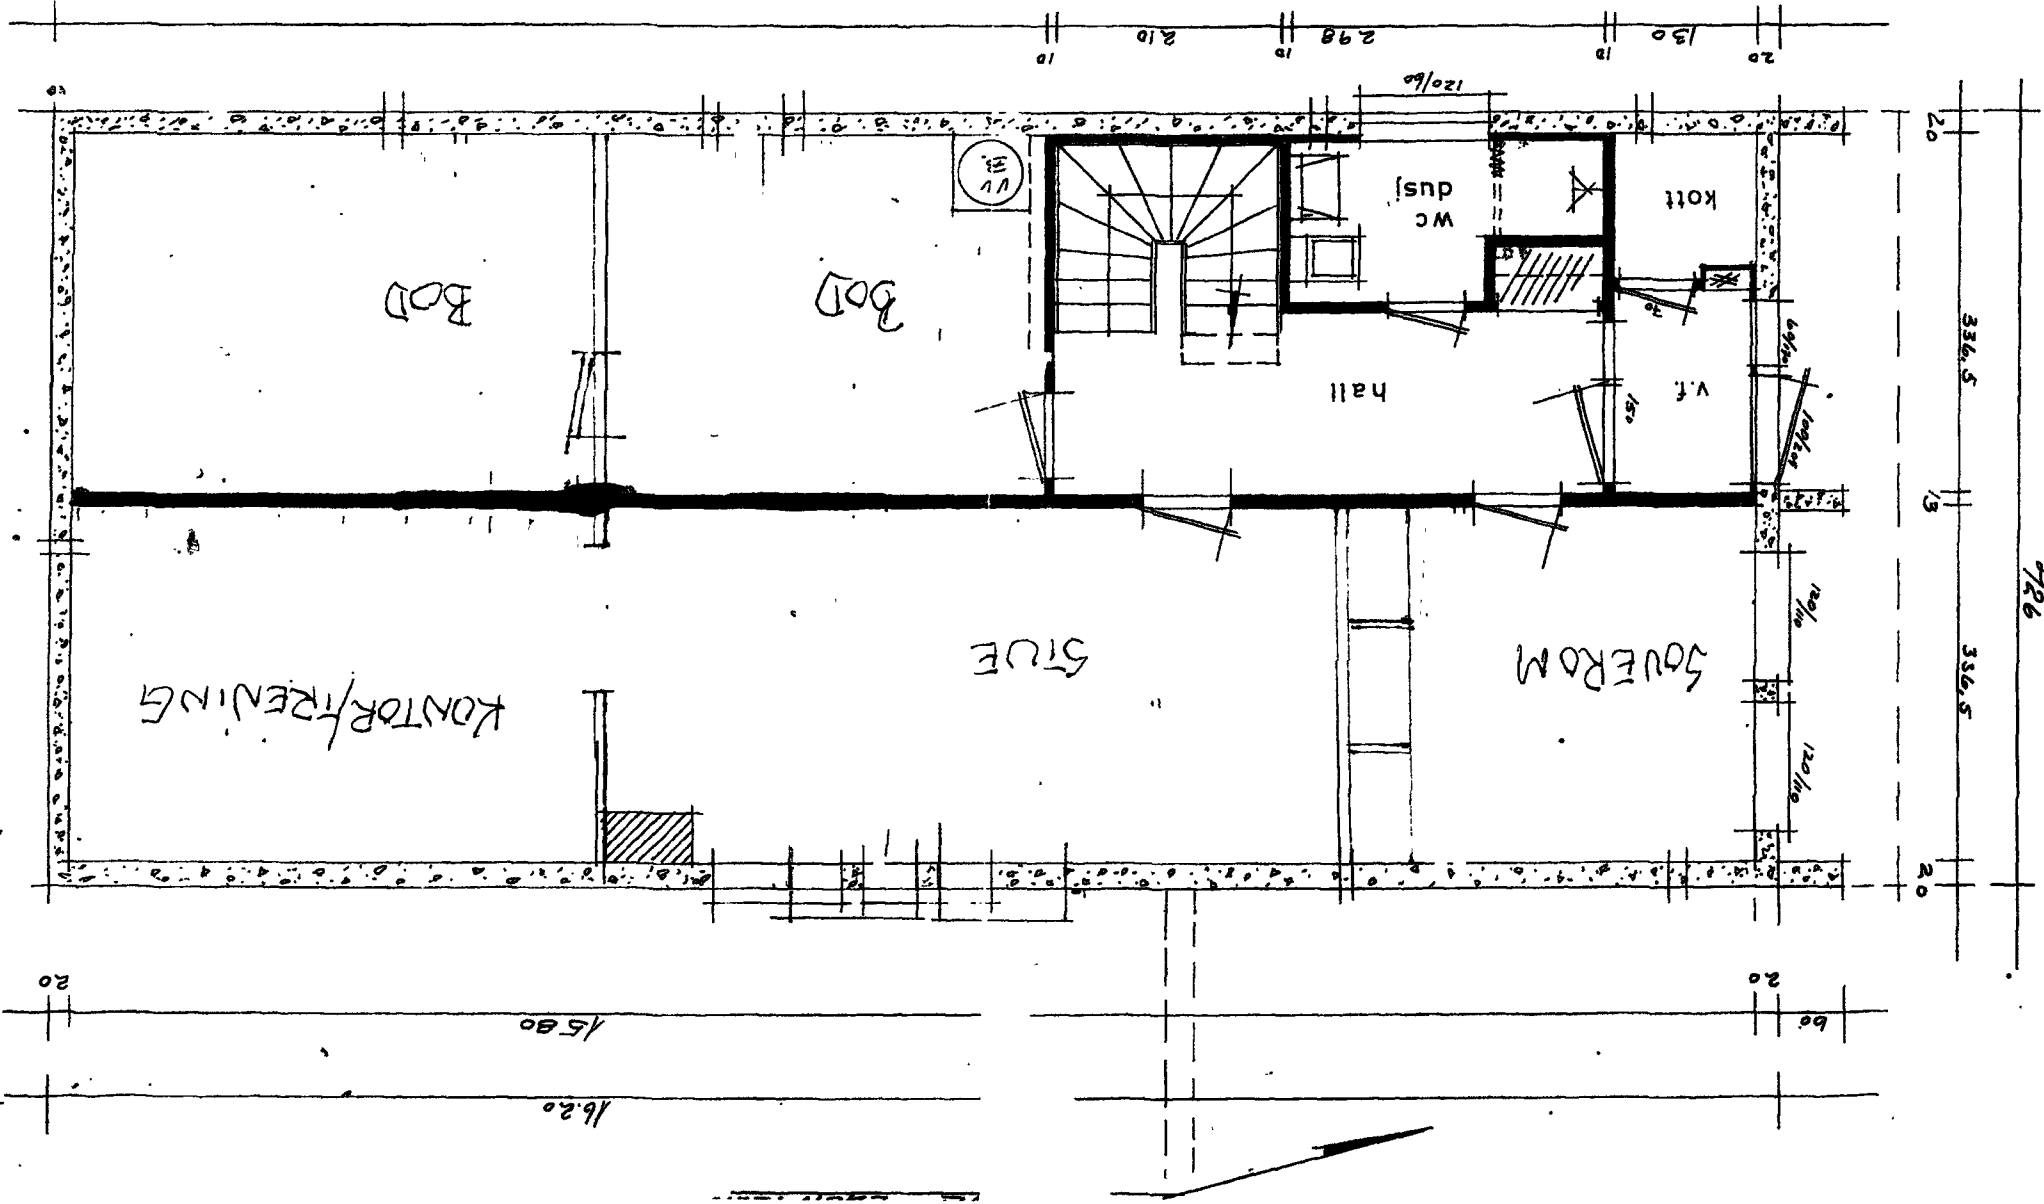

726

~~_____~~ ~~_____~~