


The drawing shall not be copied or be giving third party without Hallgruppen's consent

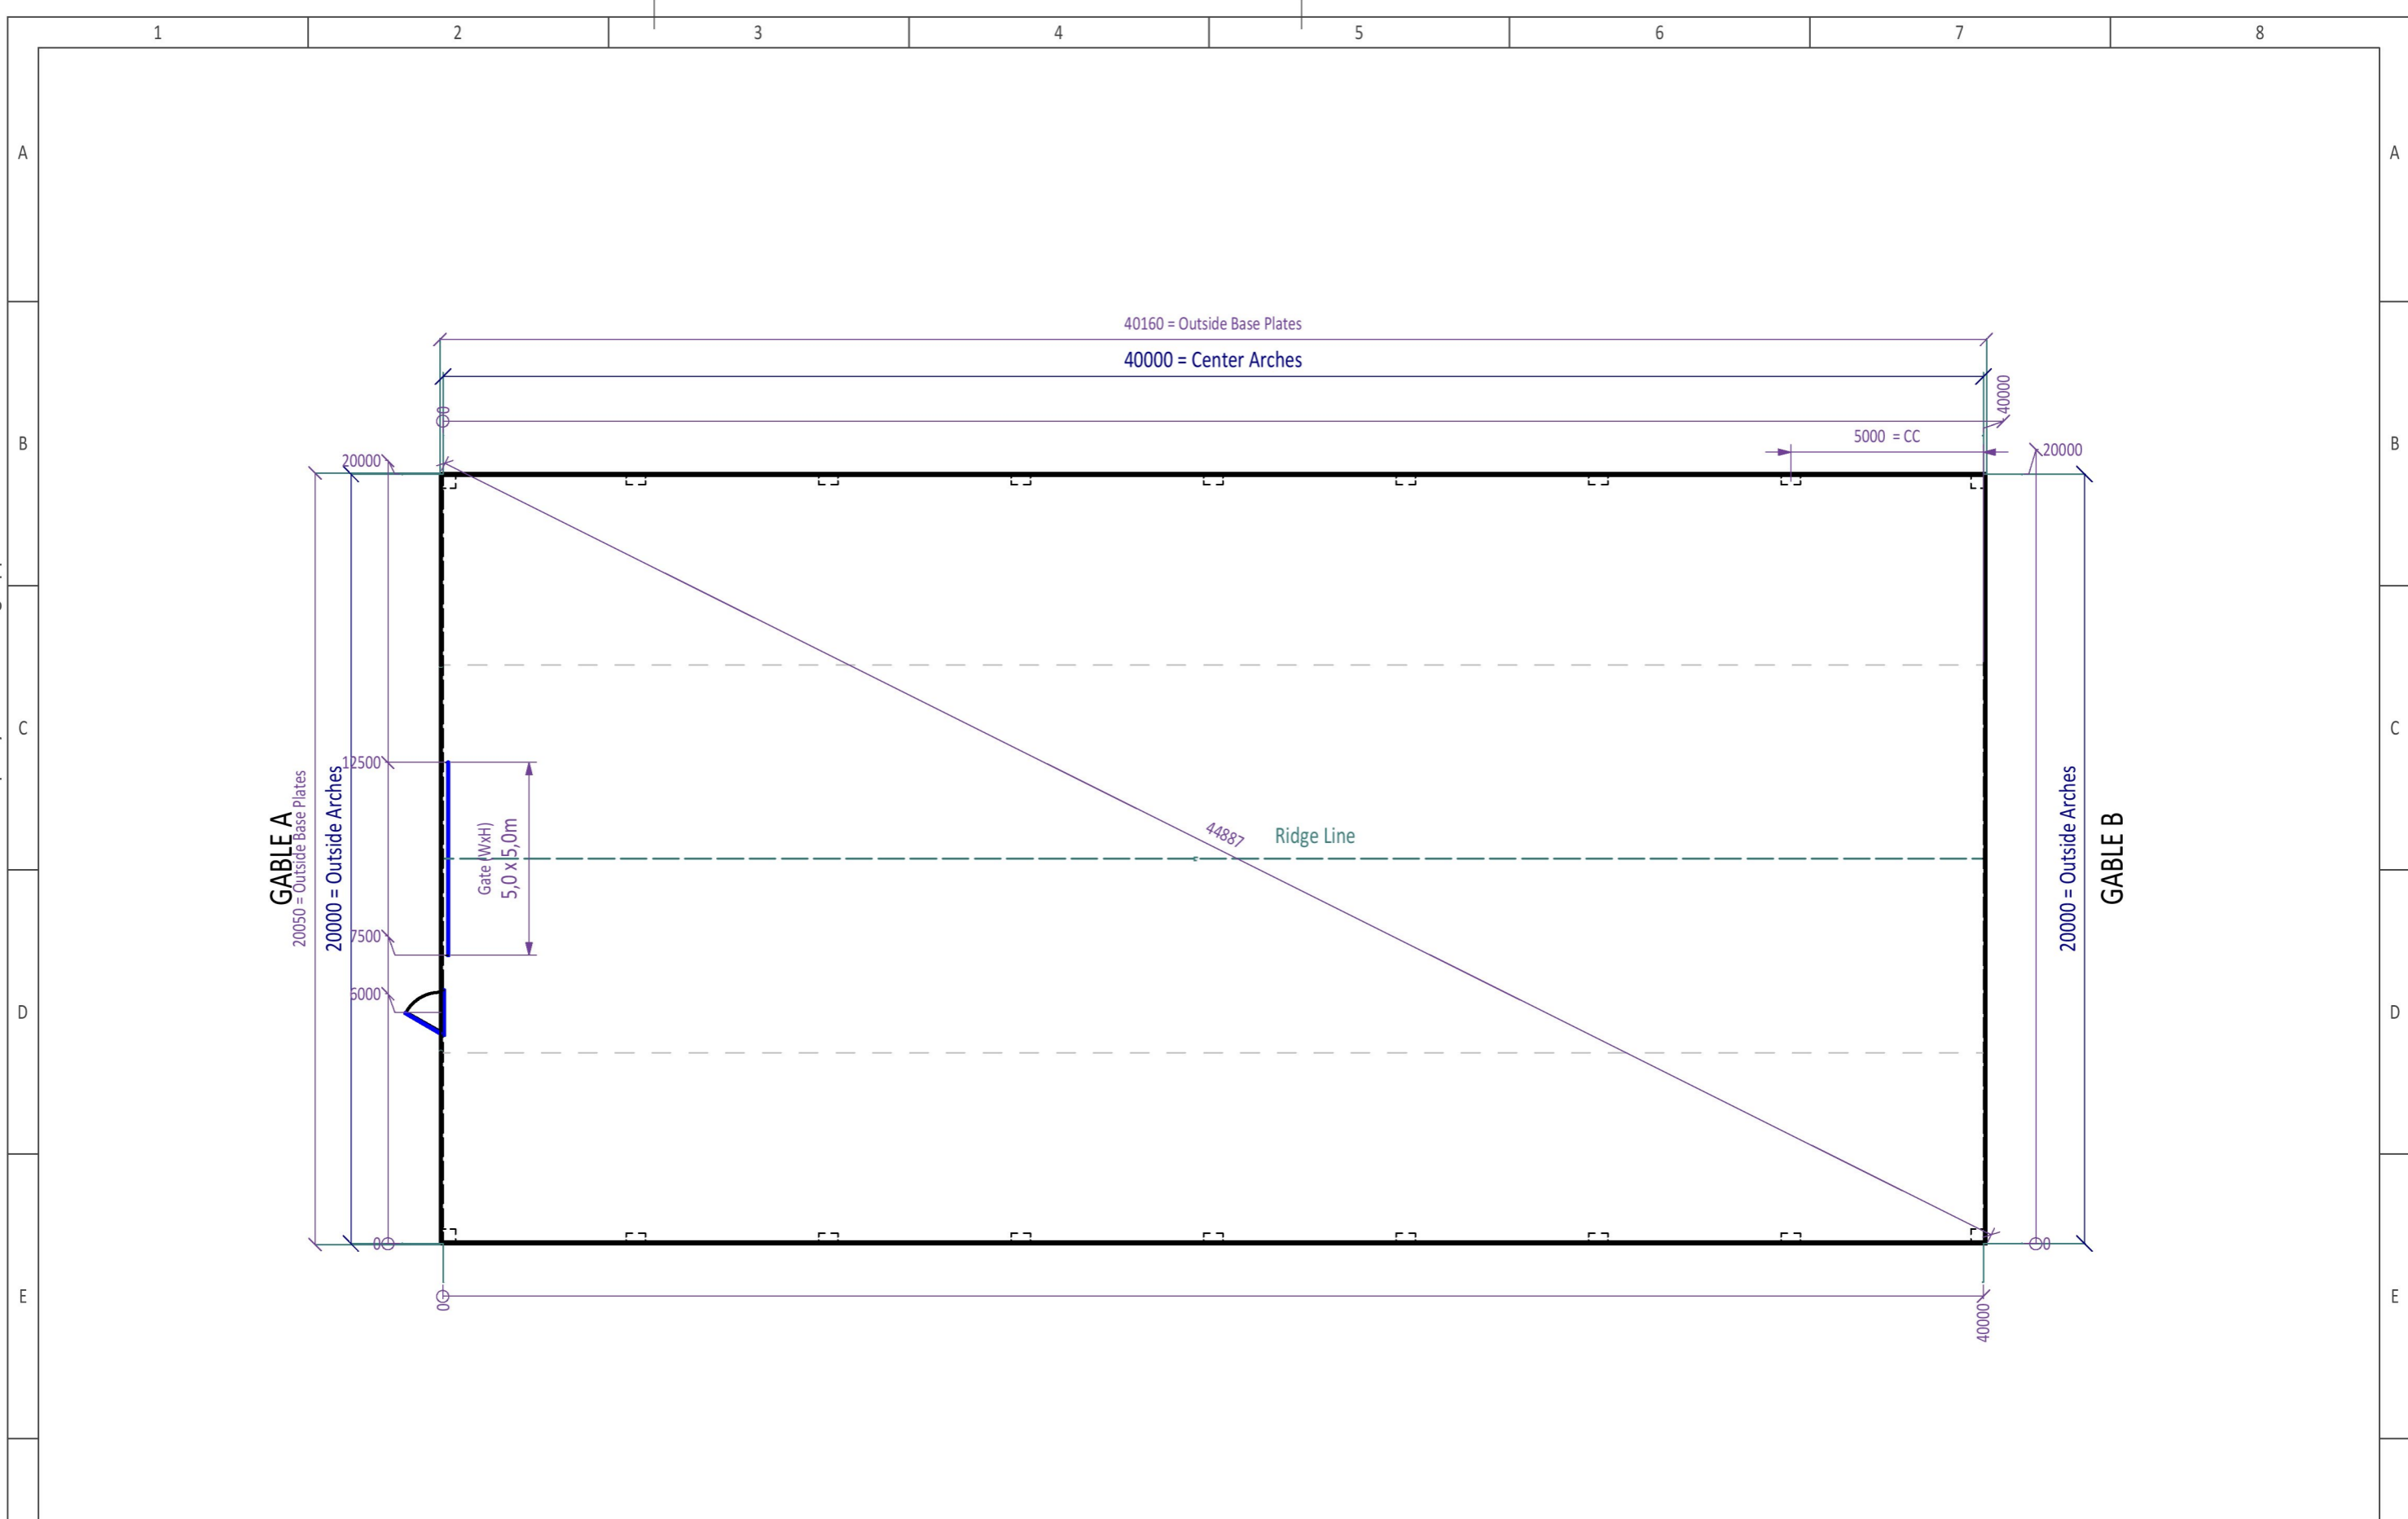

Rev Date: 1 / 11 / 2023
Rev By: Reidar Berg
CUSTOMER: Alginor AS
ADDRESS: Husøy
GNR / BNR:



Title:
Sketch / Byggesakstegning / Bygglovsriting
HALL - MultiPitch 20-6 x 40m
PLAN

Drawing no:
HG20-6-BS
Sheets: 1 of 1
Rev no: 1