




1 : 200 Sør

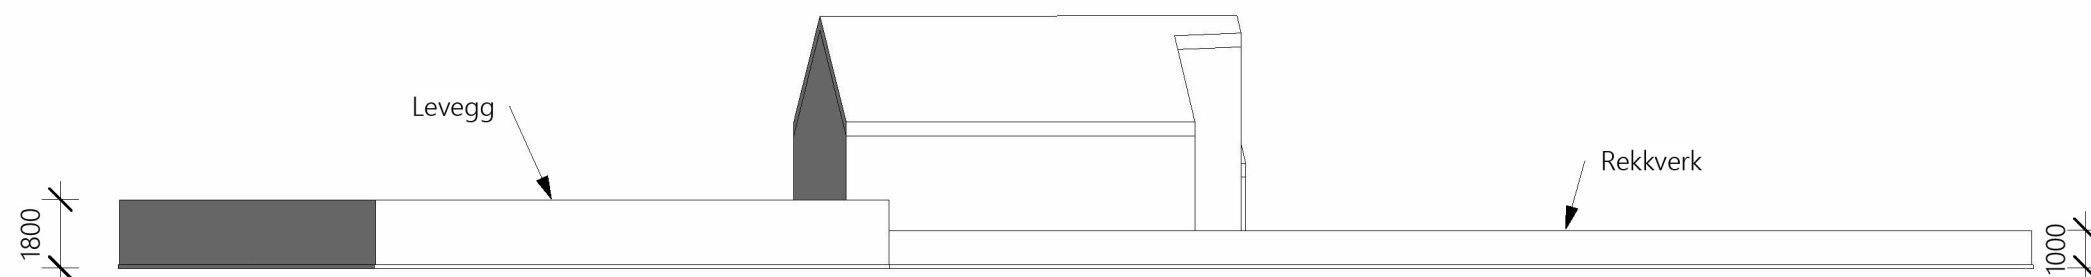

1 : 200 Vest


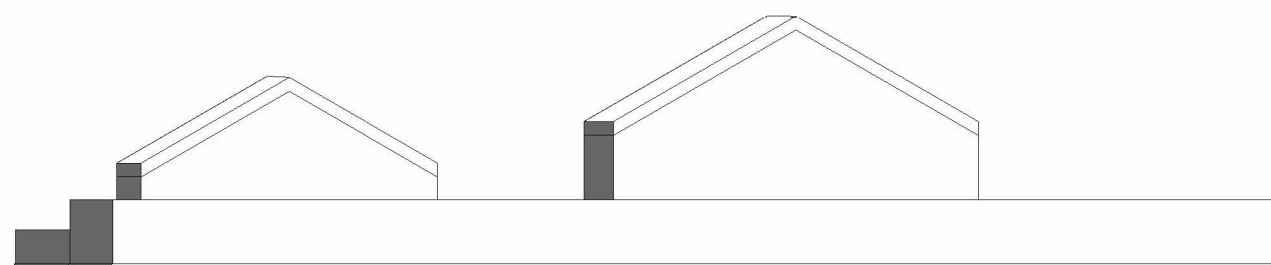


1 : 200 Nord

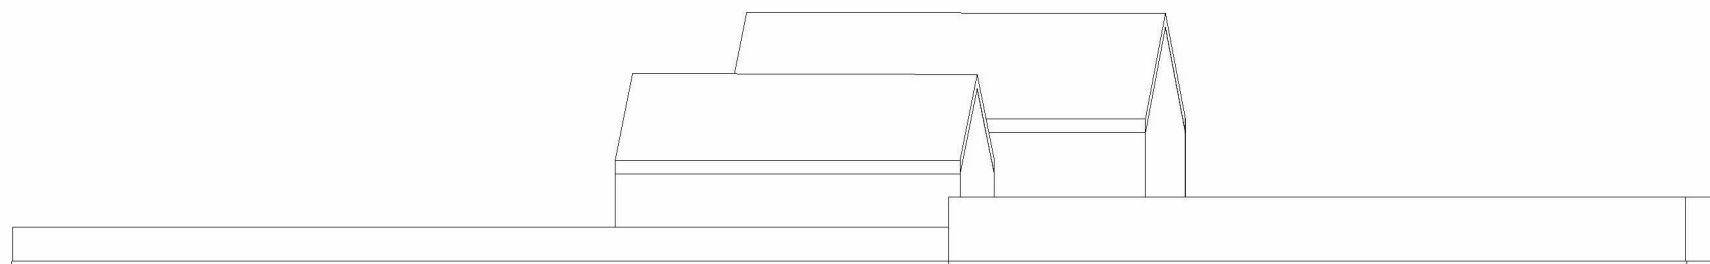

1 : 200 Øst

Vidar Ramstad	Sist revidert:	05.12.2023 14:25:21	Fasader	
	Adresse:	Norheimtunet 64		
	Gnr/Bnr	148/240	Målestokk:	1 : 200
			A-format:	A3

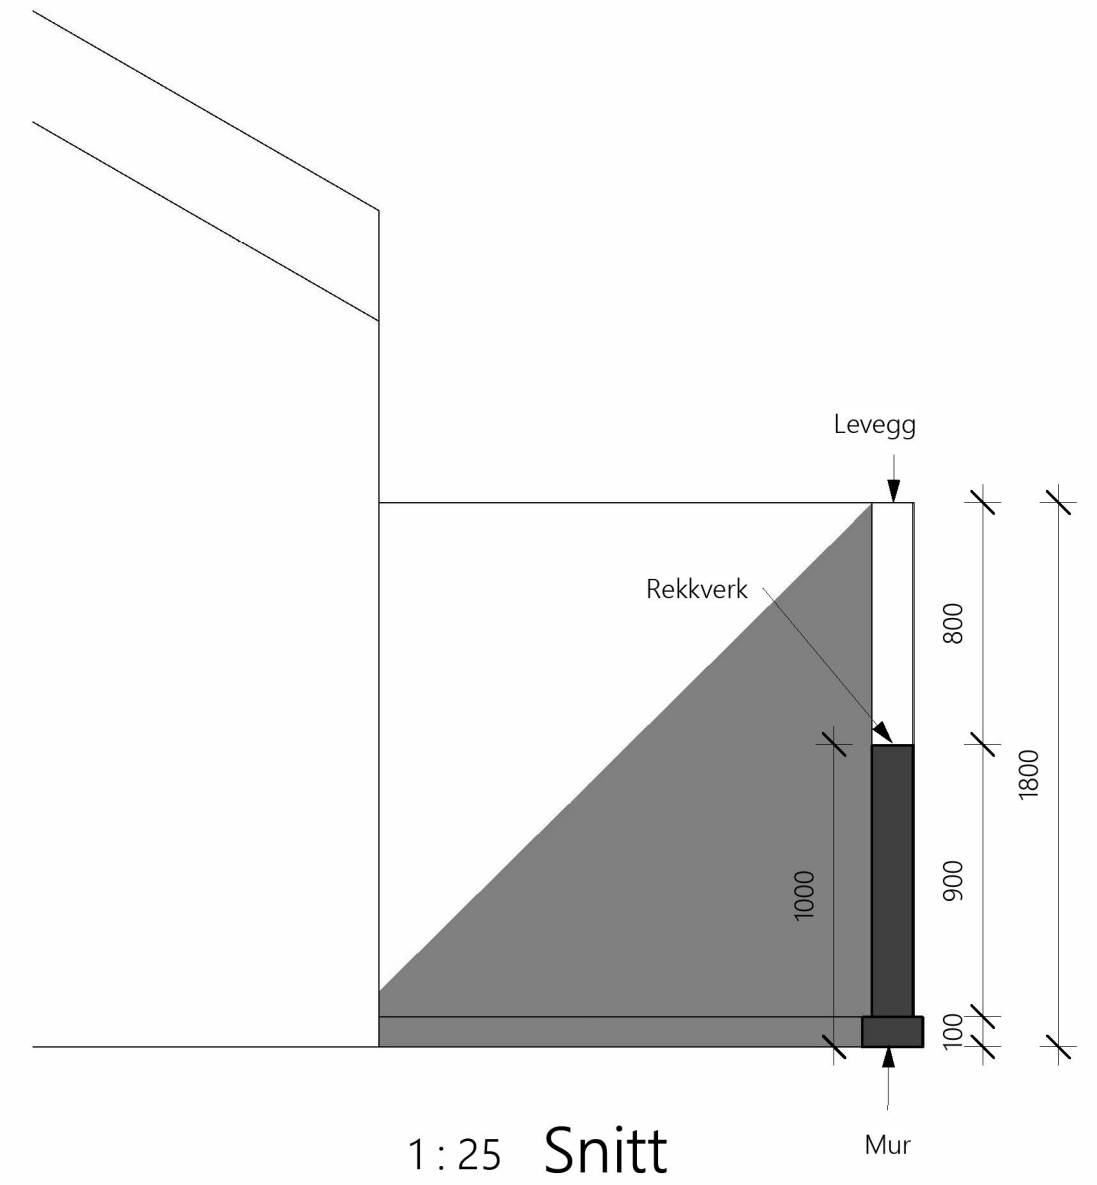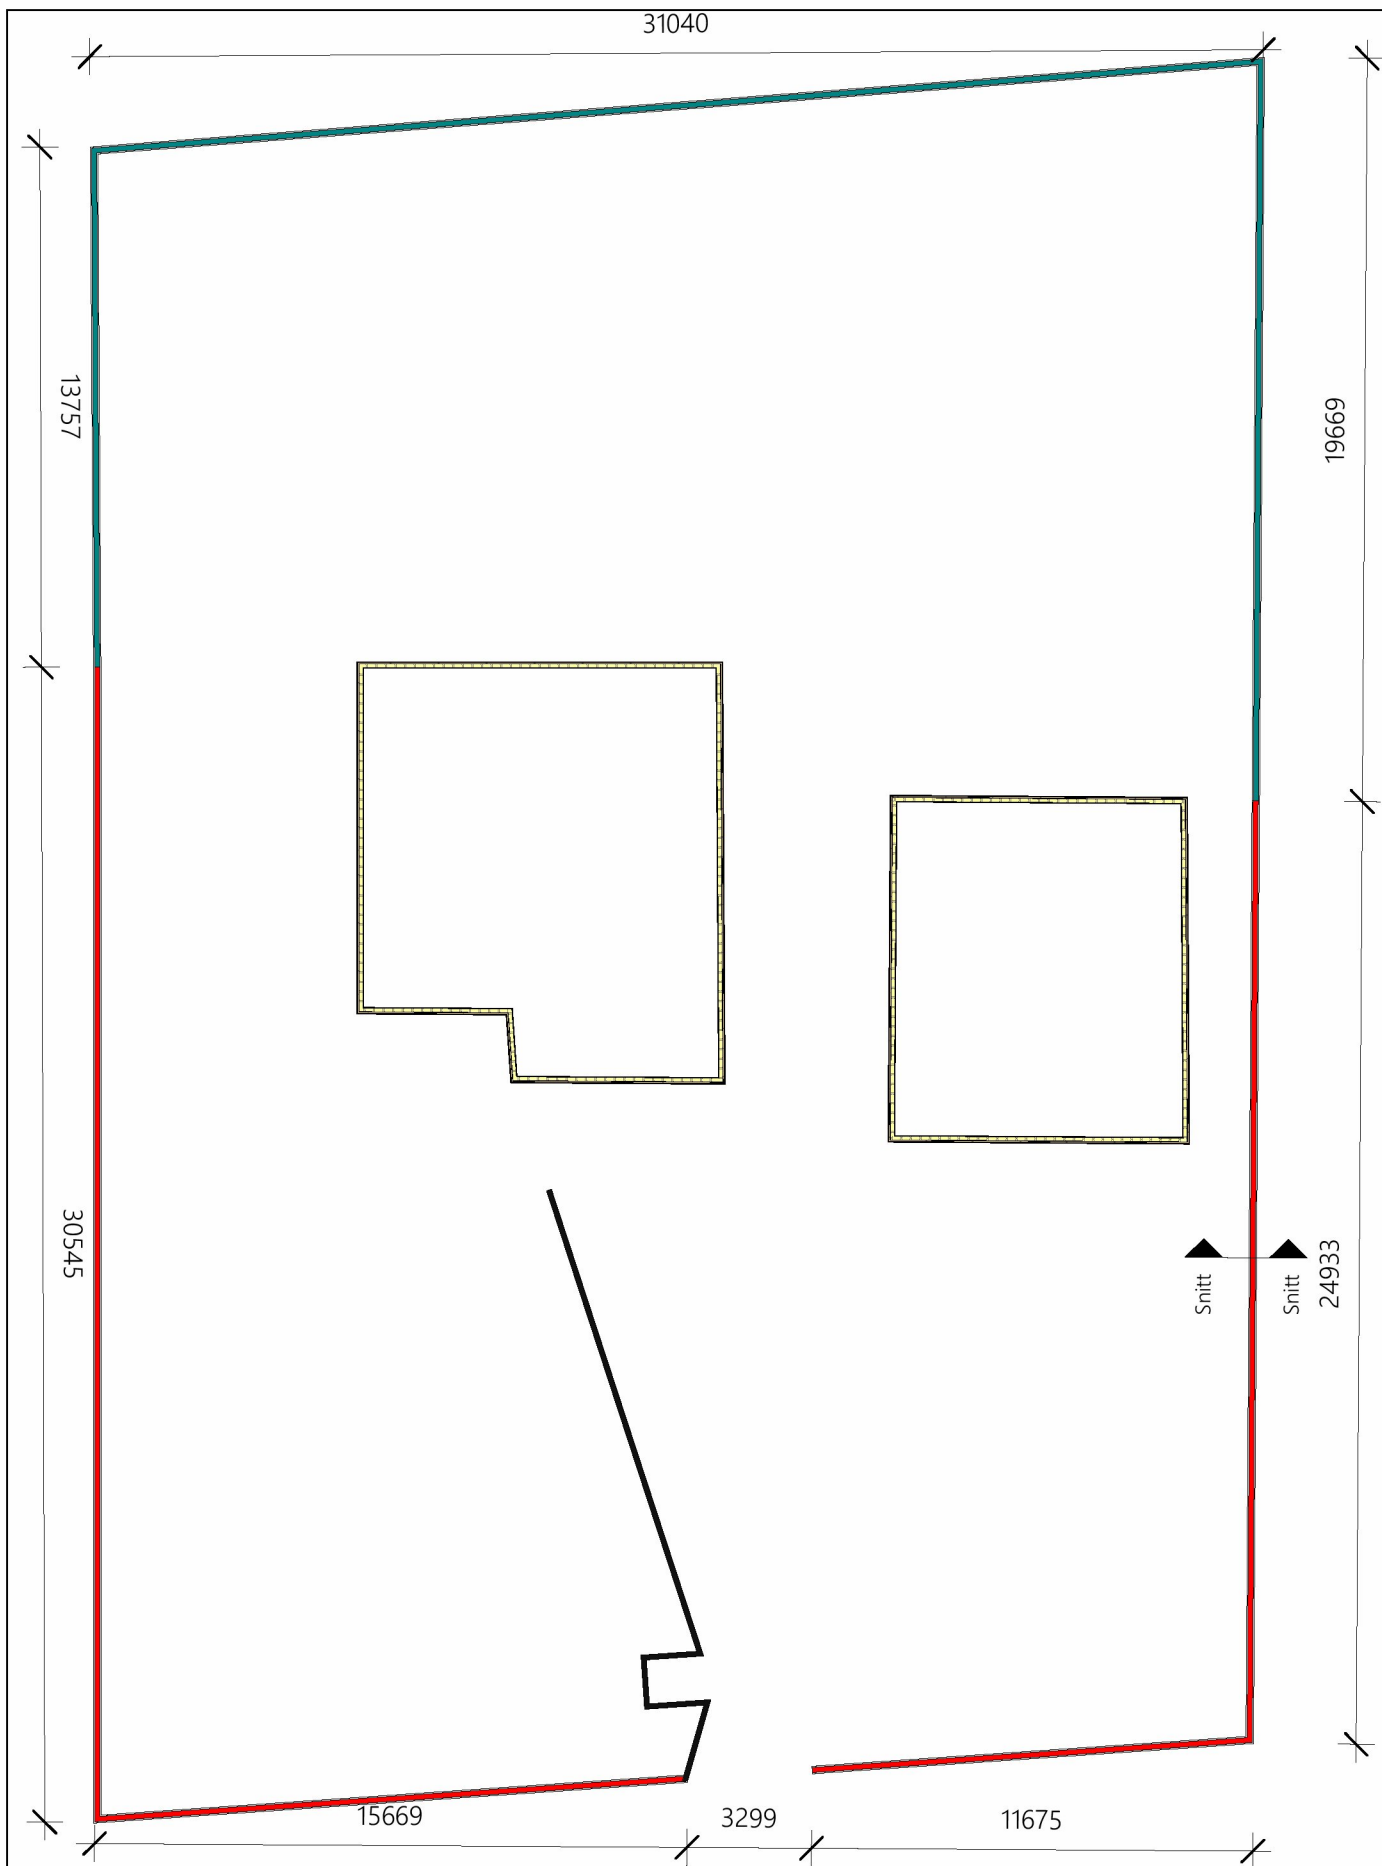

1:200 Plan 1

Vidar Ramstad	Sist revidert:	05.12.2023 14:25:21	Plan og snitt	
	Adresse:	Norheimtunet 64		
	Gnr/Bnr	148/240	Målestokk:	As indicated
			A-format:	A3



148/240

Dato: 05.12.2023

Målestokk: 1:500

Koordinatsystem: UTM 32N

N

