


1:100 Fasade Nord

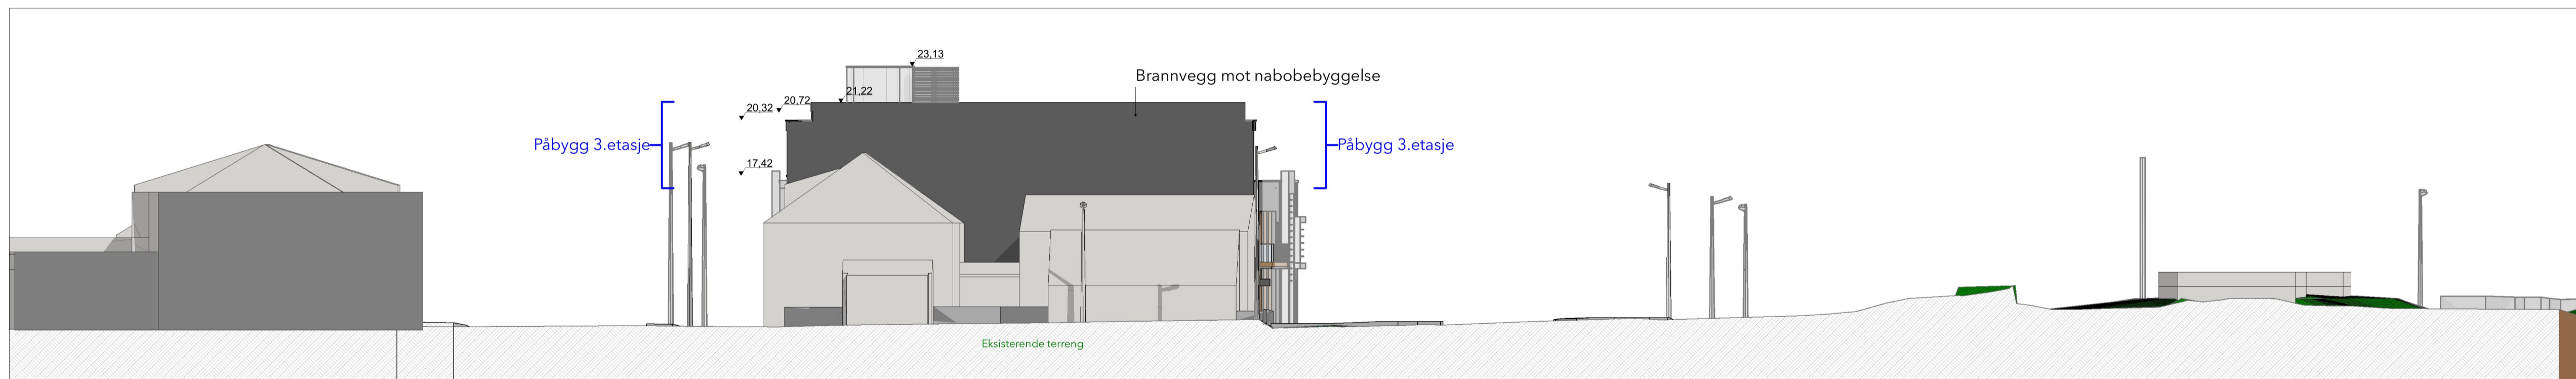

1:200 Fasade Nord

Rev.	Task	Date	Byg.
A	NABYGGSEL/SBKNØD	24.11.2023	EA

<b>ÅKRA AUSTIGARD KONTOR</b> 15/657 Åkra Elektriske Eiendom AS			
Tegnet av:	Dato:	Målestokk:	
EA	03.02.23	1:100 (1:200 i A3)	A1
Fasade Nord Påbygg 3_etg		8310_353A	