



1 Fasadesnitt A  
1 : 200




3 Snitt illustrasjon A og B  
1 : 750

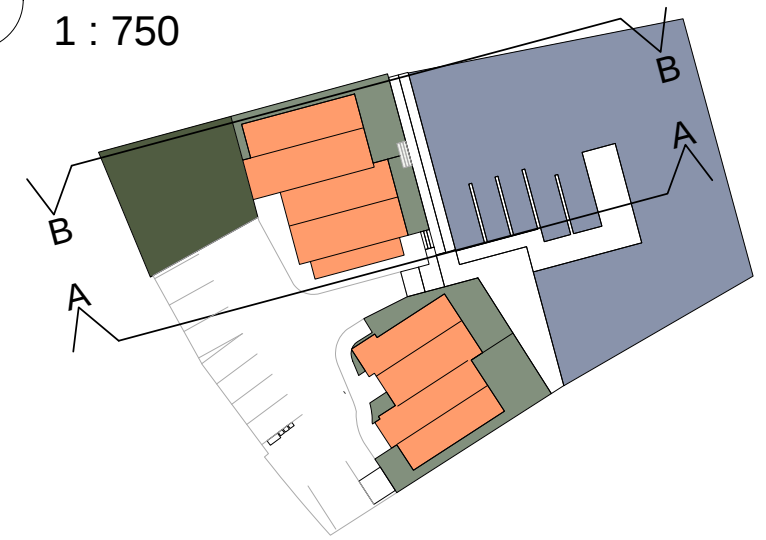


2 Fasadesnitt B  
1 : 200

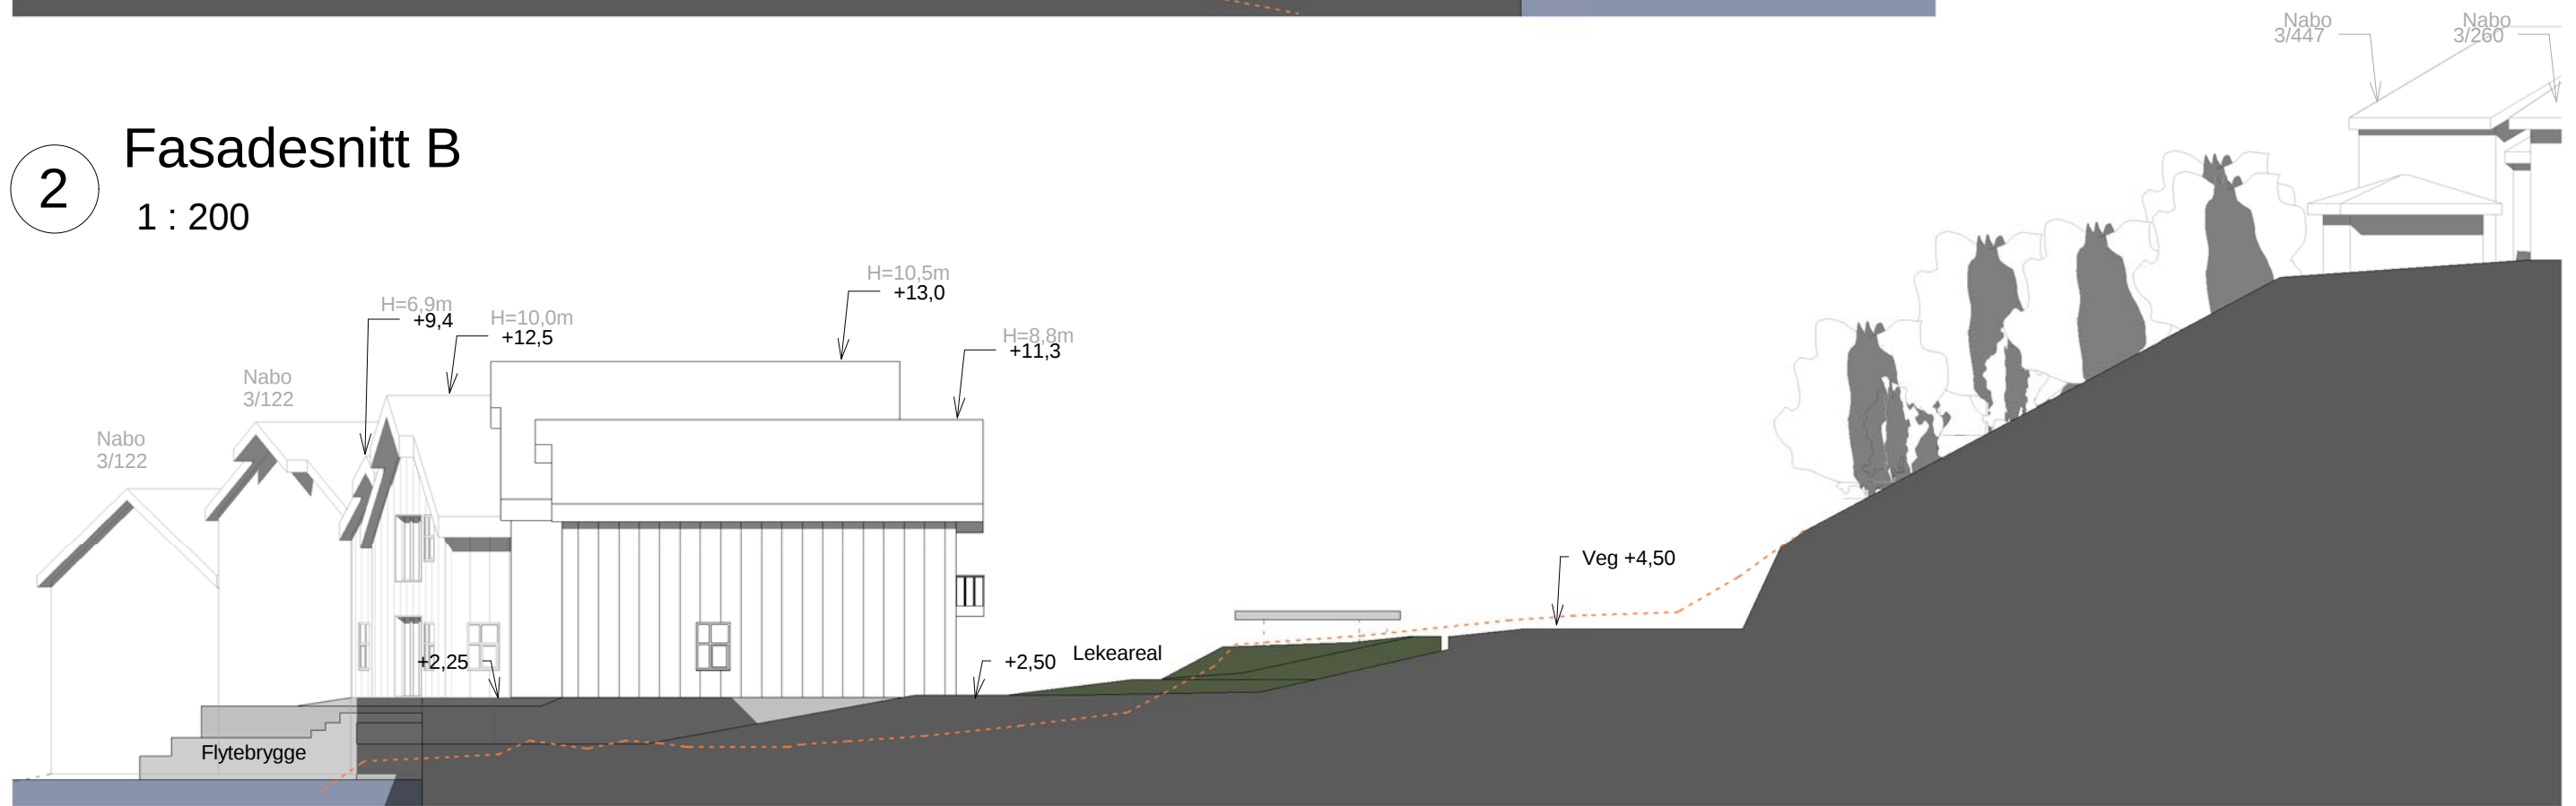

1 Snitt illustrasjon C og D  
1 : 750

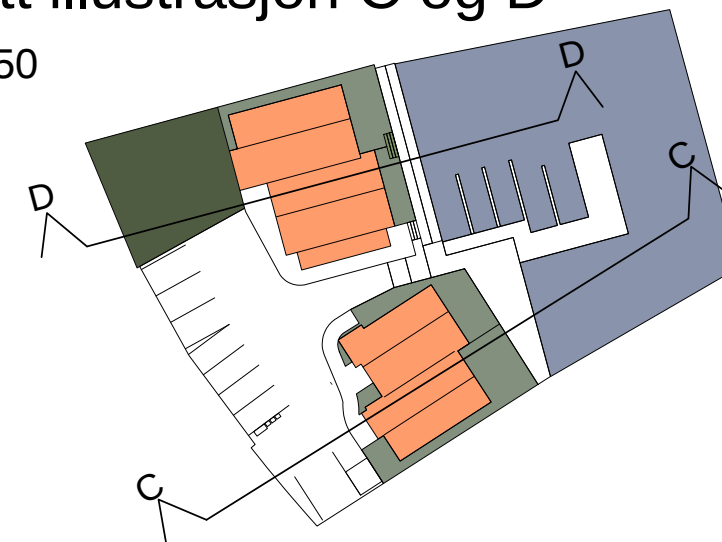

2 Snitt C-C  
1 : 200

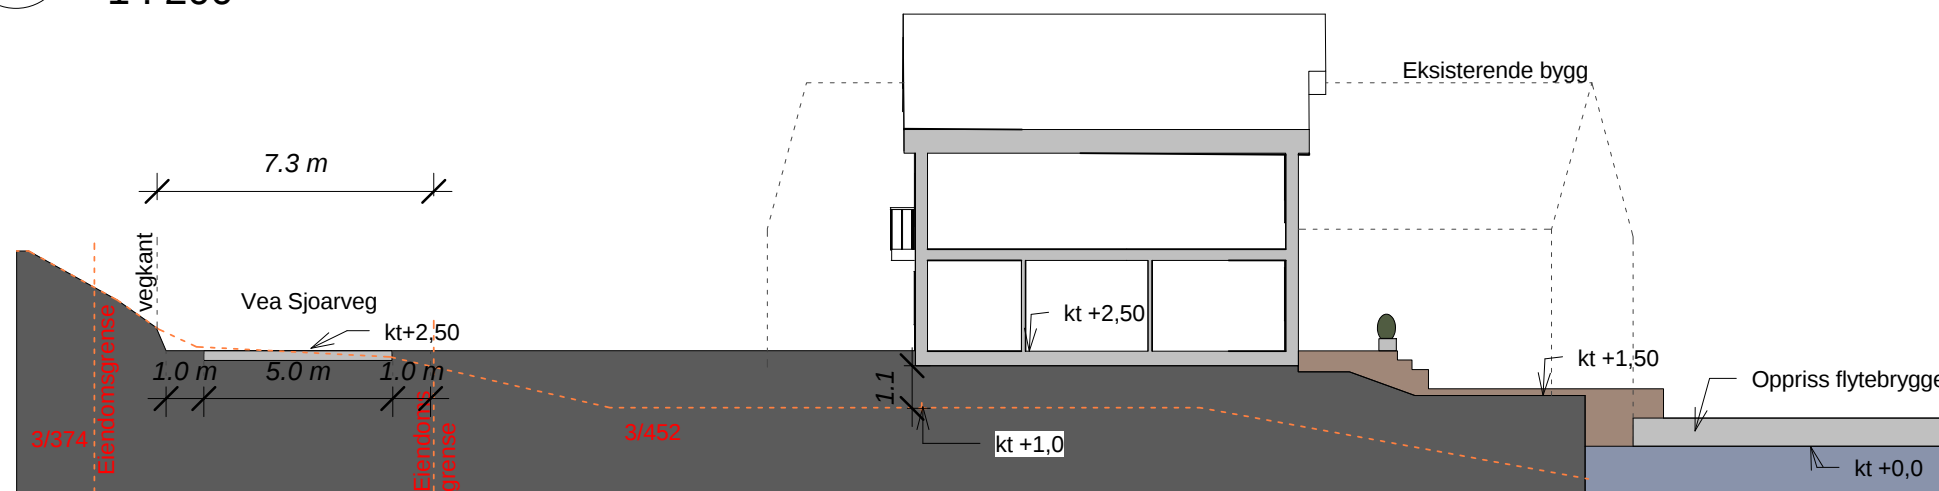

3 Snitt D-D  
1 : 200

