




1 : 200 Sør

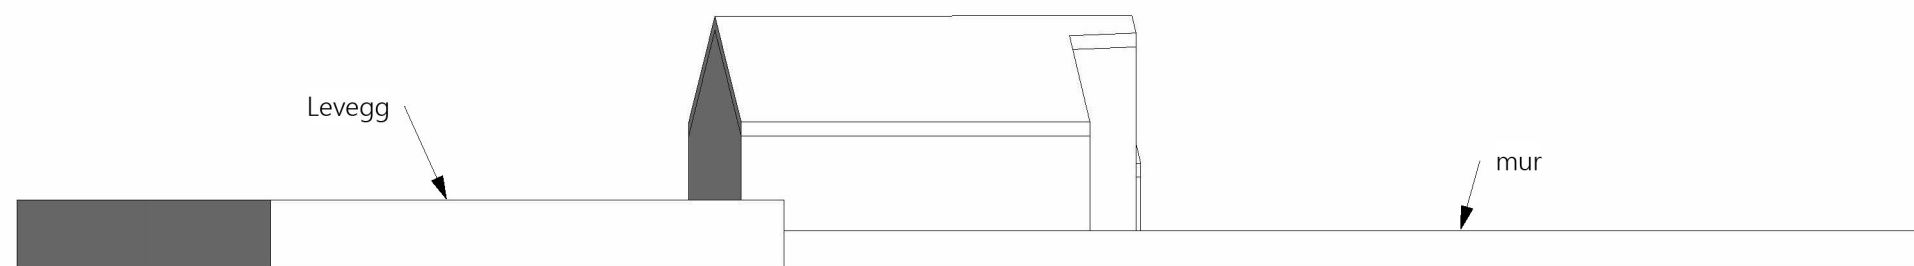

1 : 200 Vest

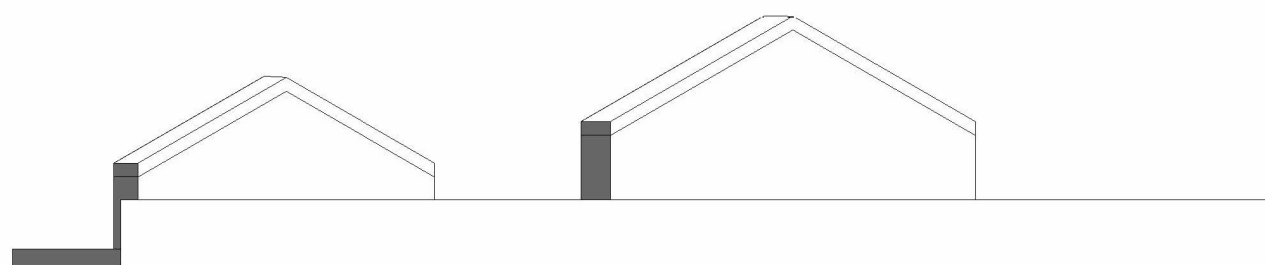


1 : 200 Nord

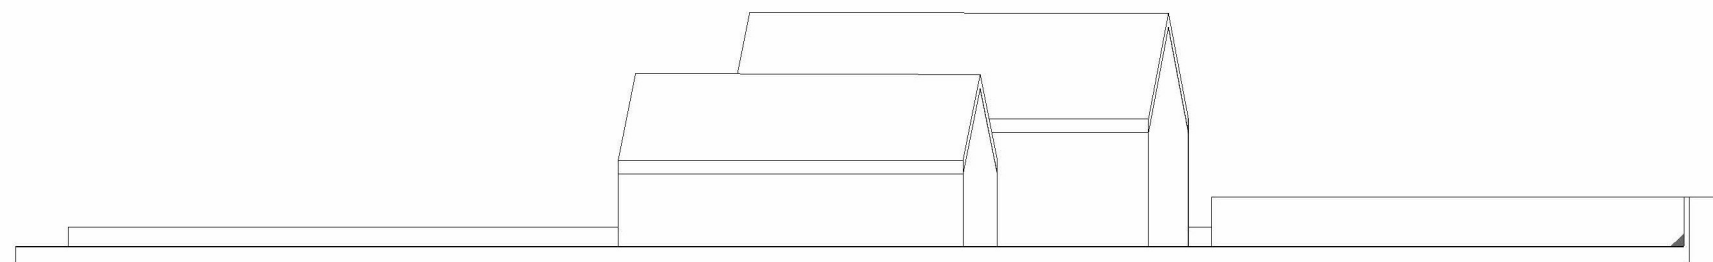


1 : 200 Øst

Rekkverk	Sist revidert:	14.12.2023 07:58:01	Fasader	
Vidar Ramstad	Adresse:	Norheimtunet 64	Målestokk:	1 : 200
	Gnr/Bnr	148/240	A-format:	A3

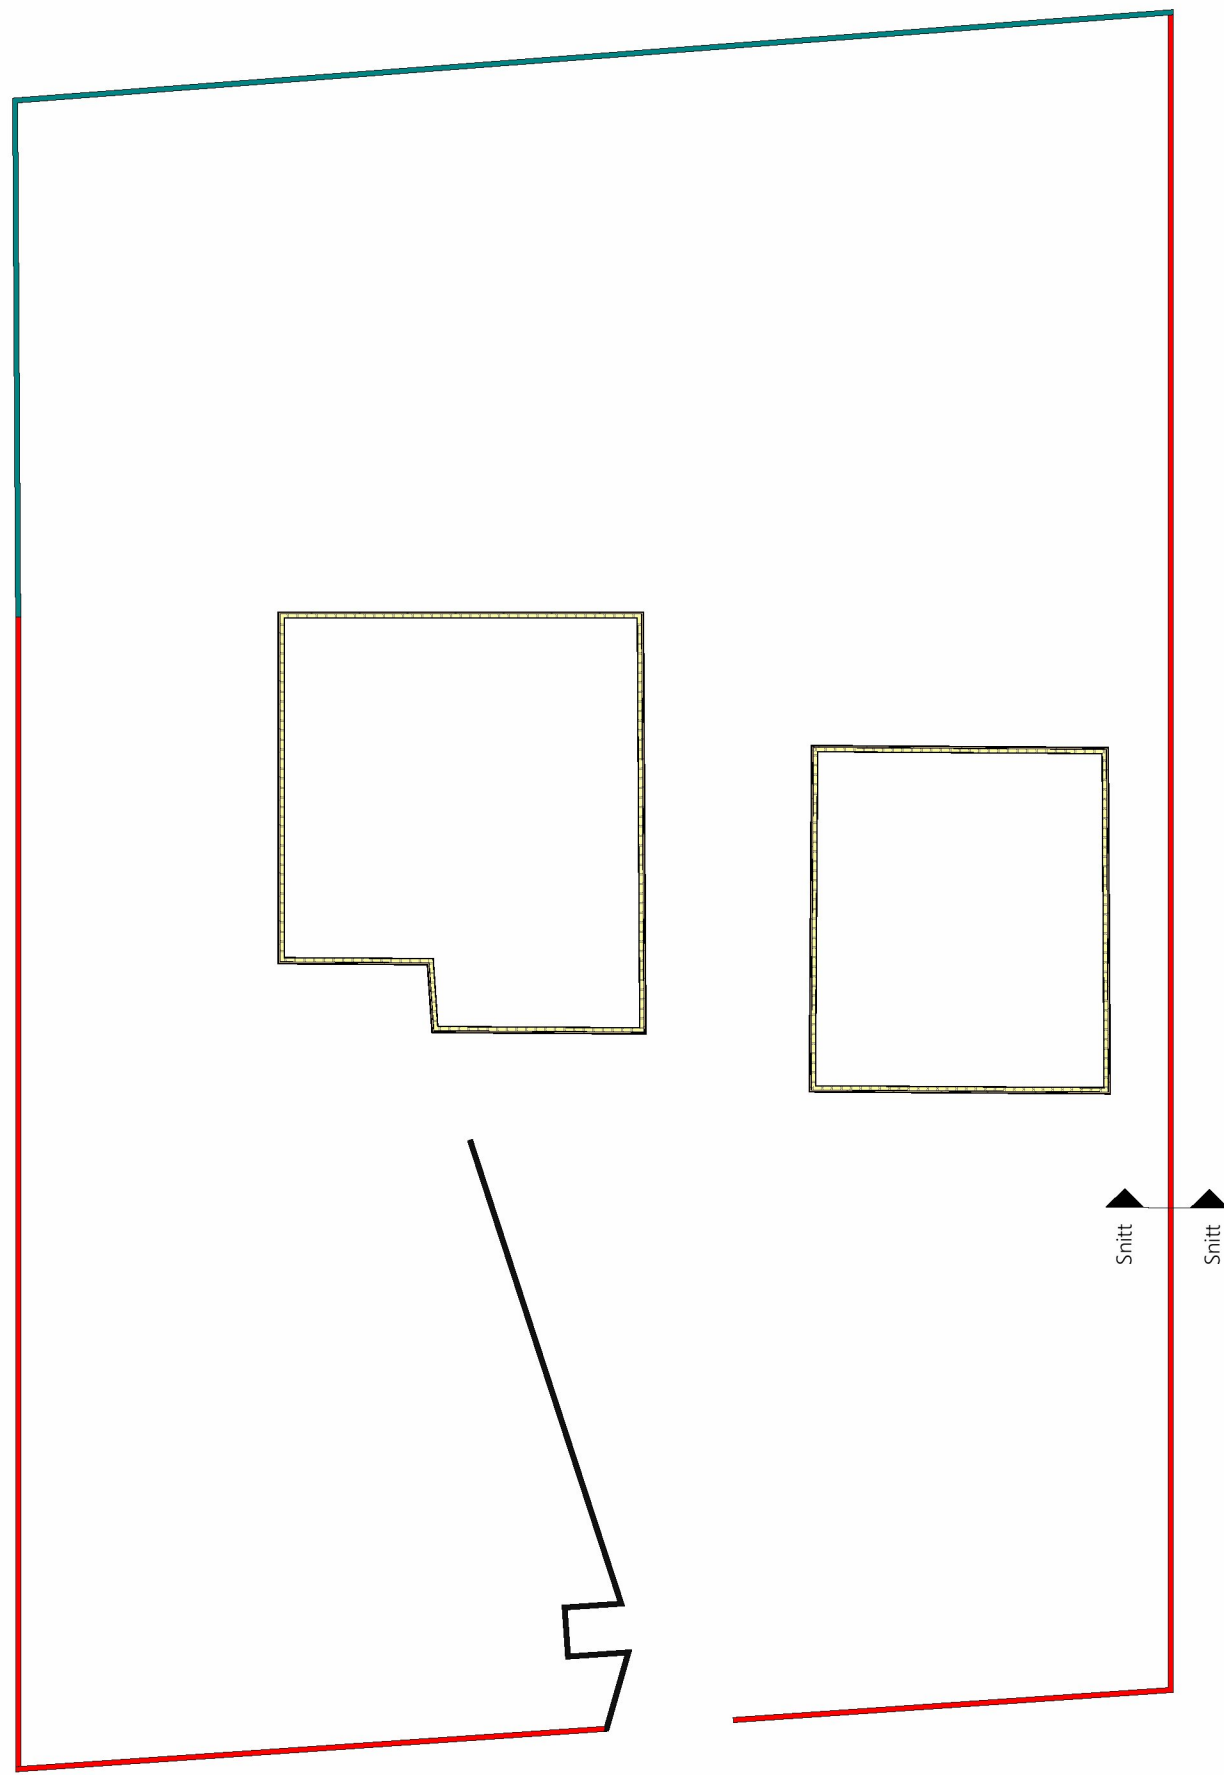

1 : 200 Plan 1

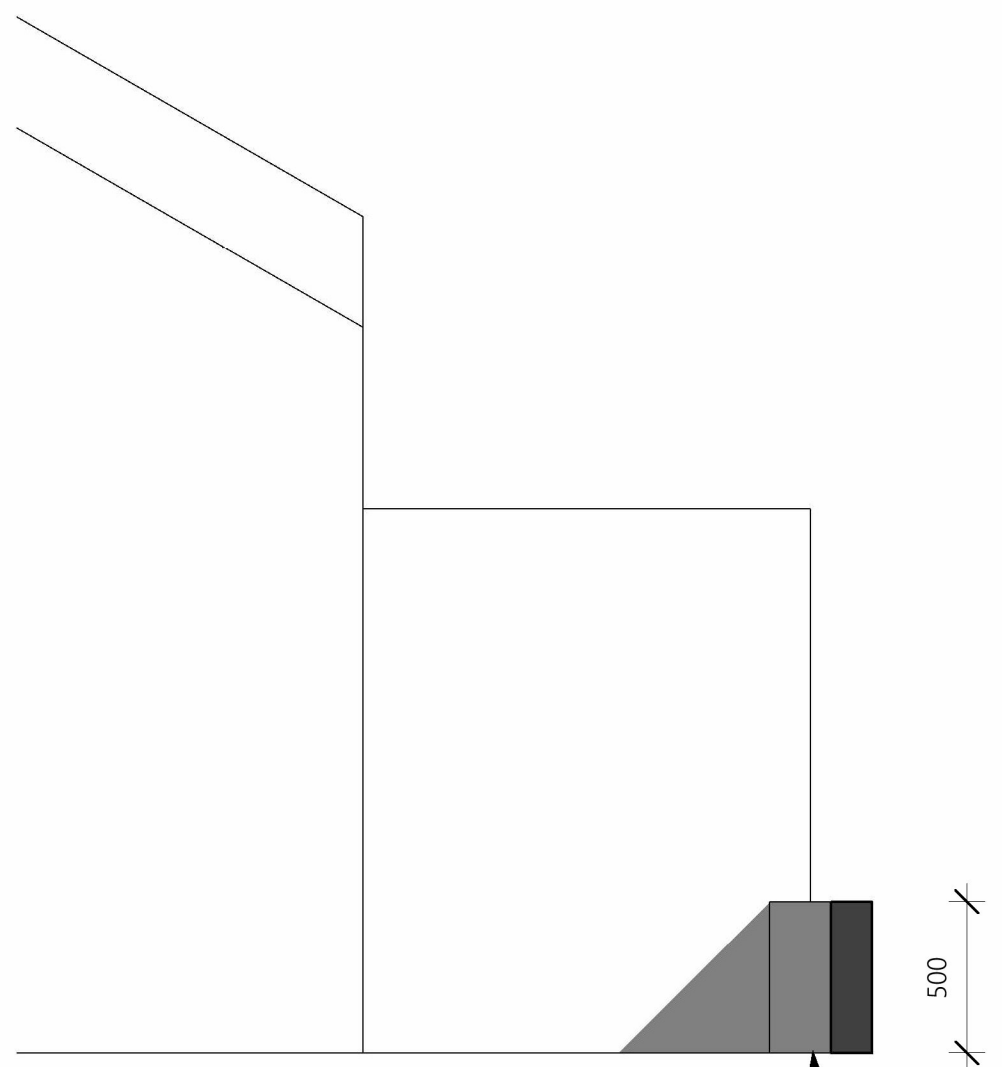

1 : 25 Snitt

Mur

500

Vidar Ramstad	Sist revidert:	14.12.2023 07:58:02	Plan og snitt	
	Adresse:	Norheimtunet 64		
	Gnr/Bnr	148/240	Målestokk:	As indicated
			A-format:	A3

Karmøy kommune

