


Fasade Sør

E5


Helge Edvardsen 109/32

Fosnavegen 436, 5546 Røyksund

Til/påbygg Hytte 1:50 22.11.23

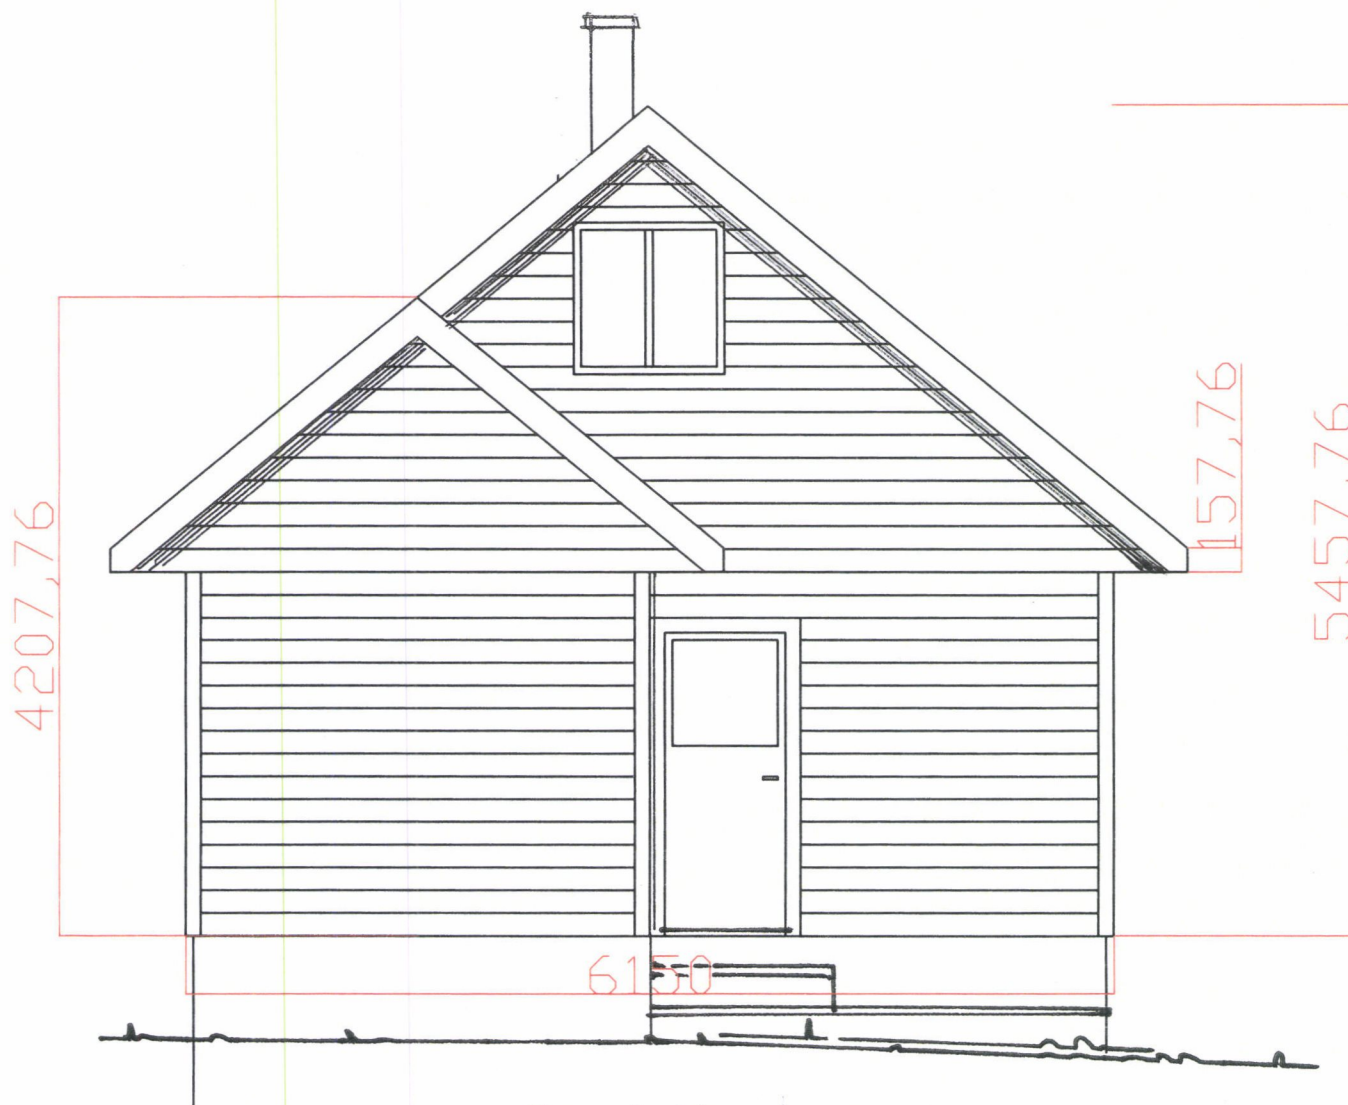

Fasade Vest

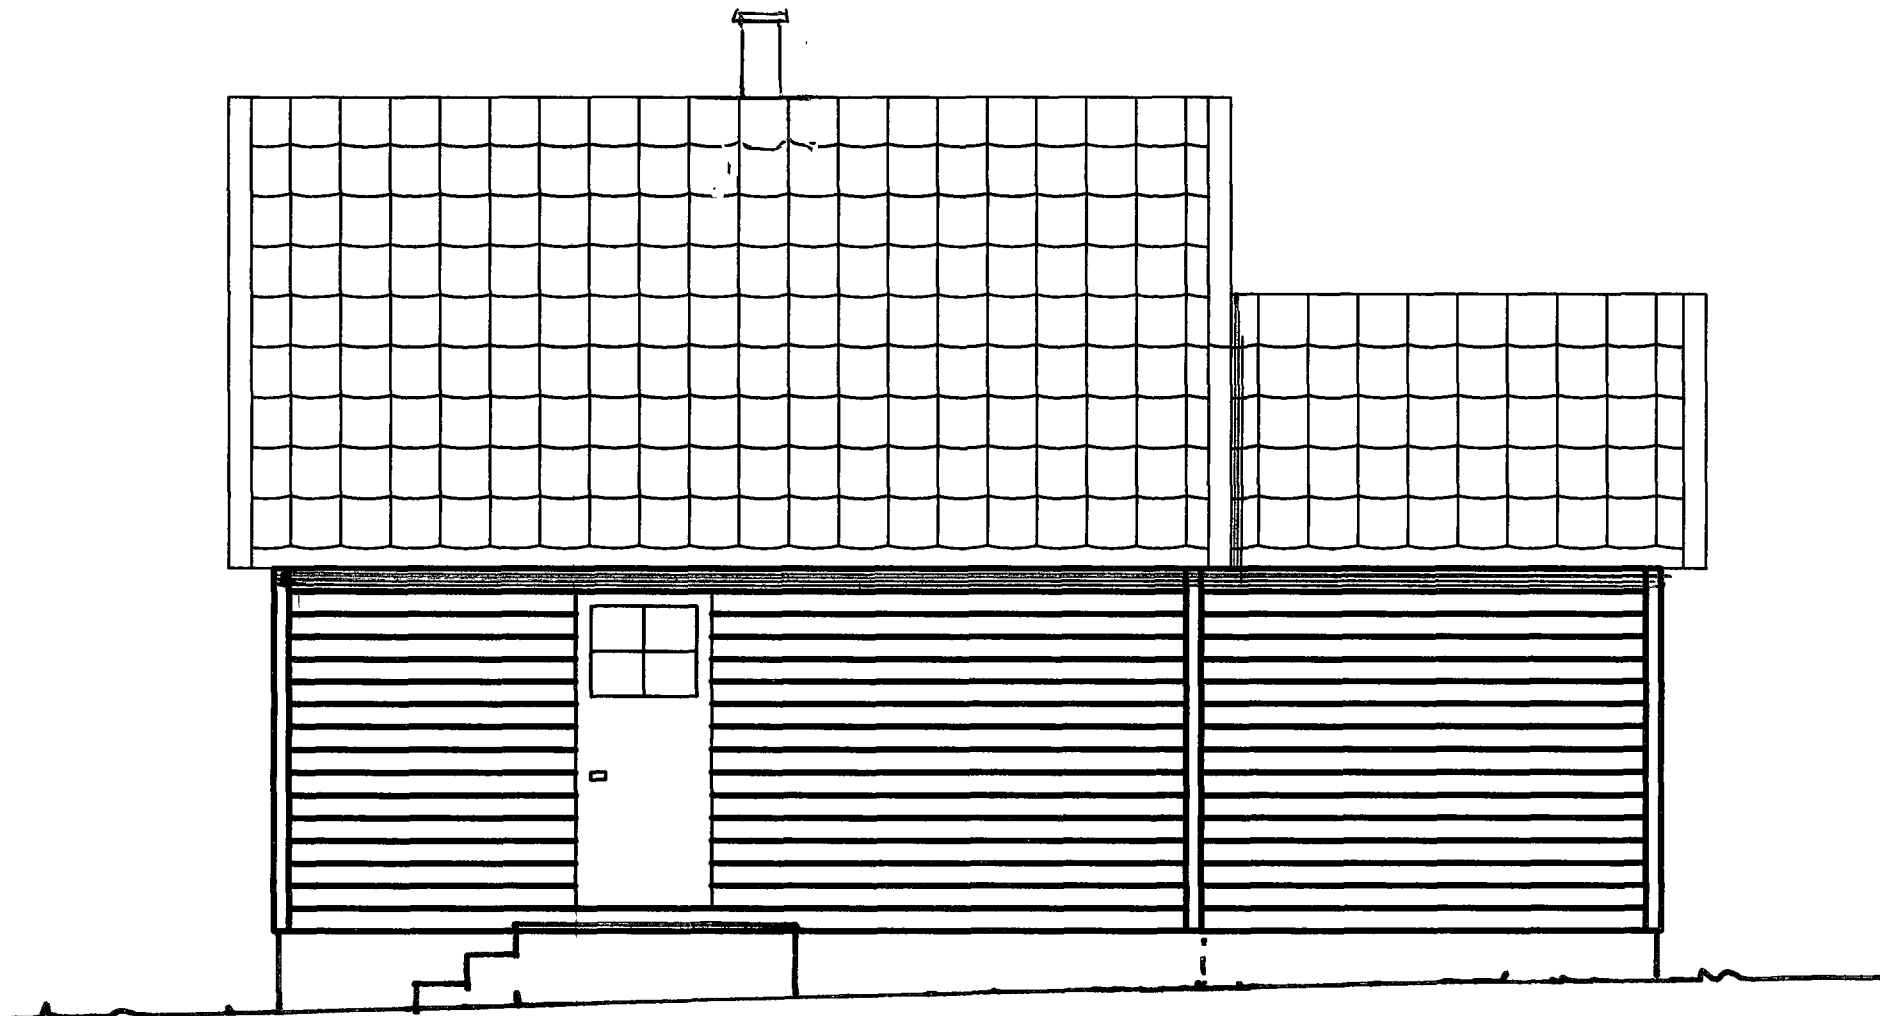


Fasade Nord

E7

Helge Edvardsen 109/32

Fosnavegen 436, 5546 Røyksund

Til/påbygg Hytte 1:50 22.11.23

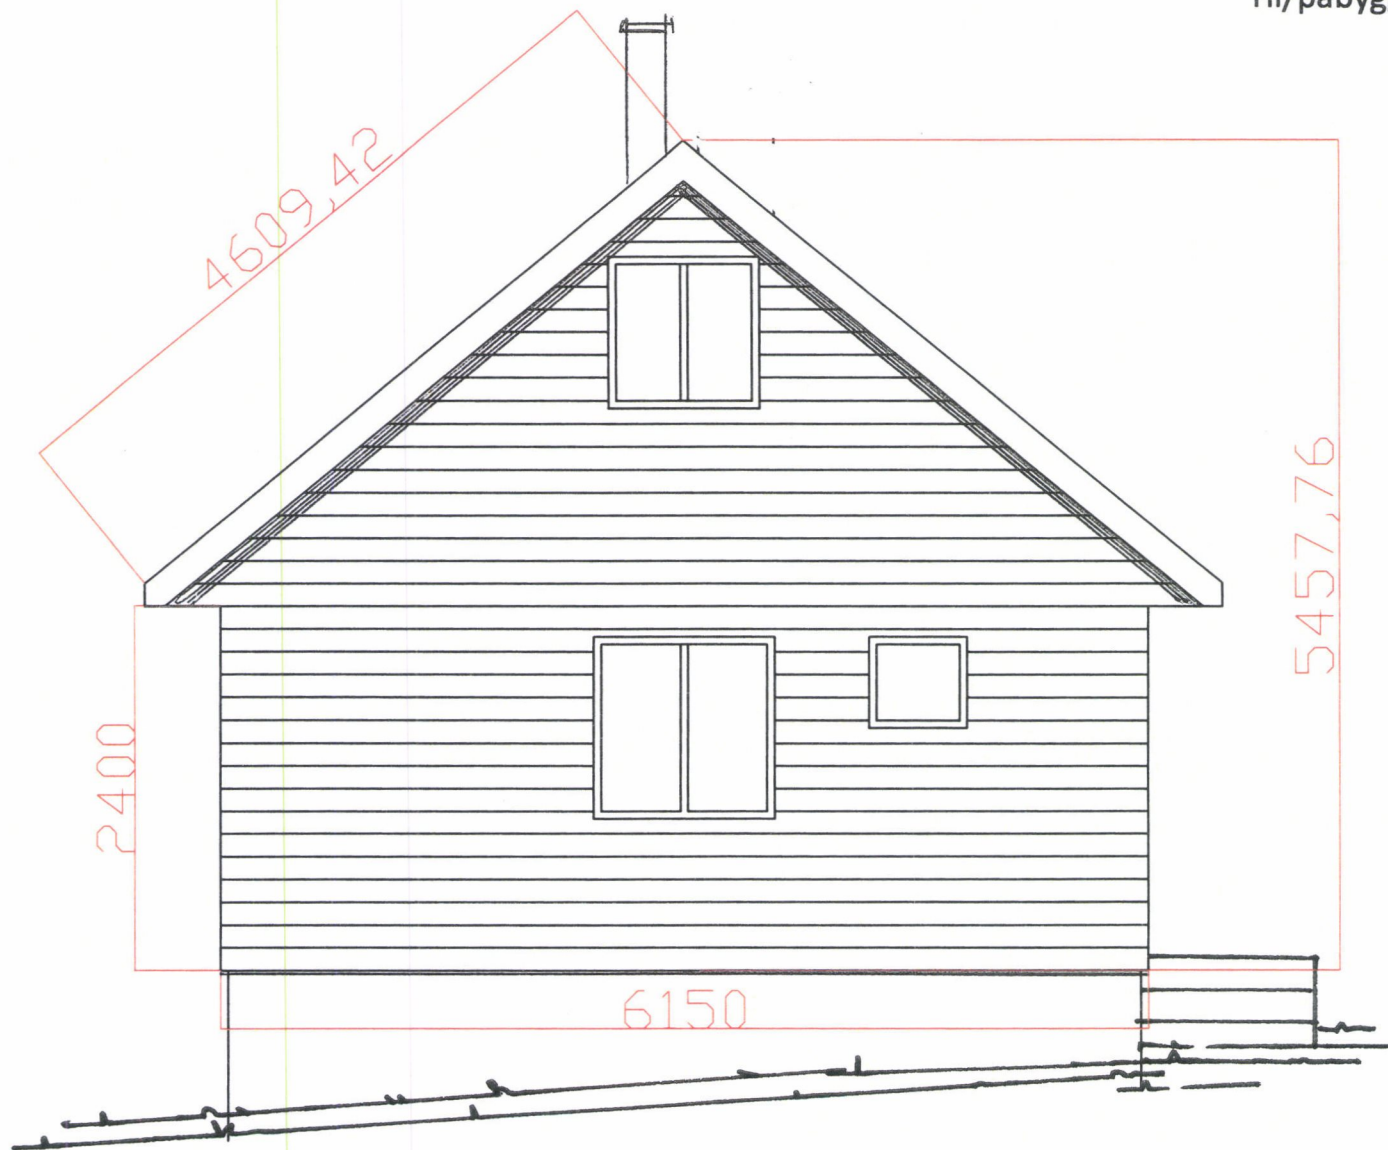

Fasade Øst