


1 Kjeller
1 : 100

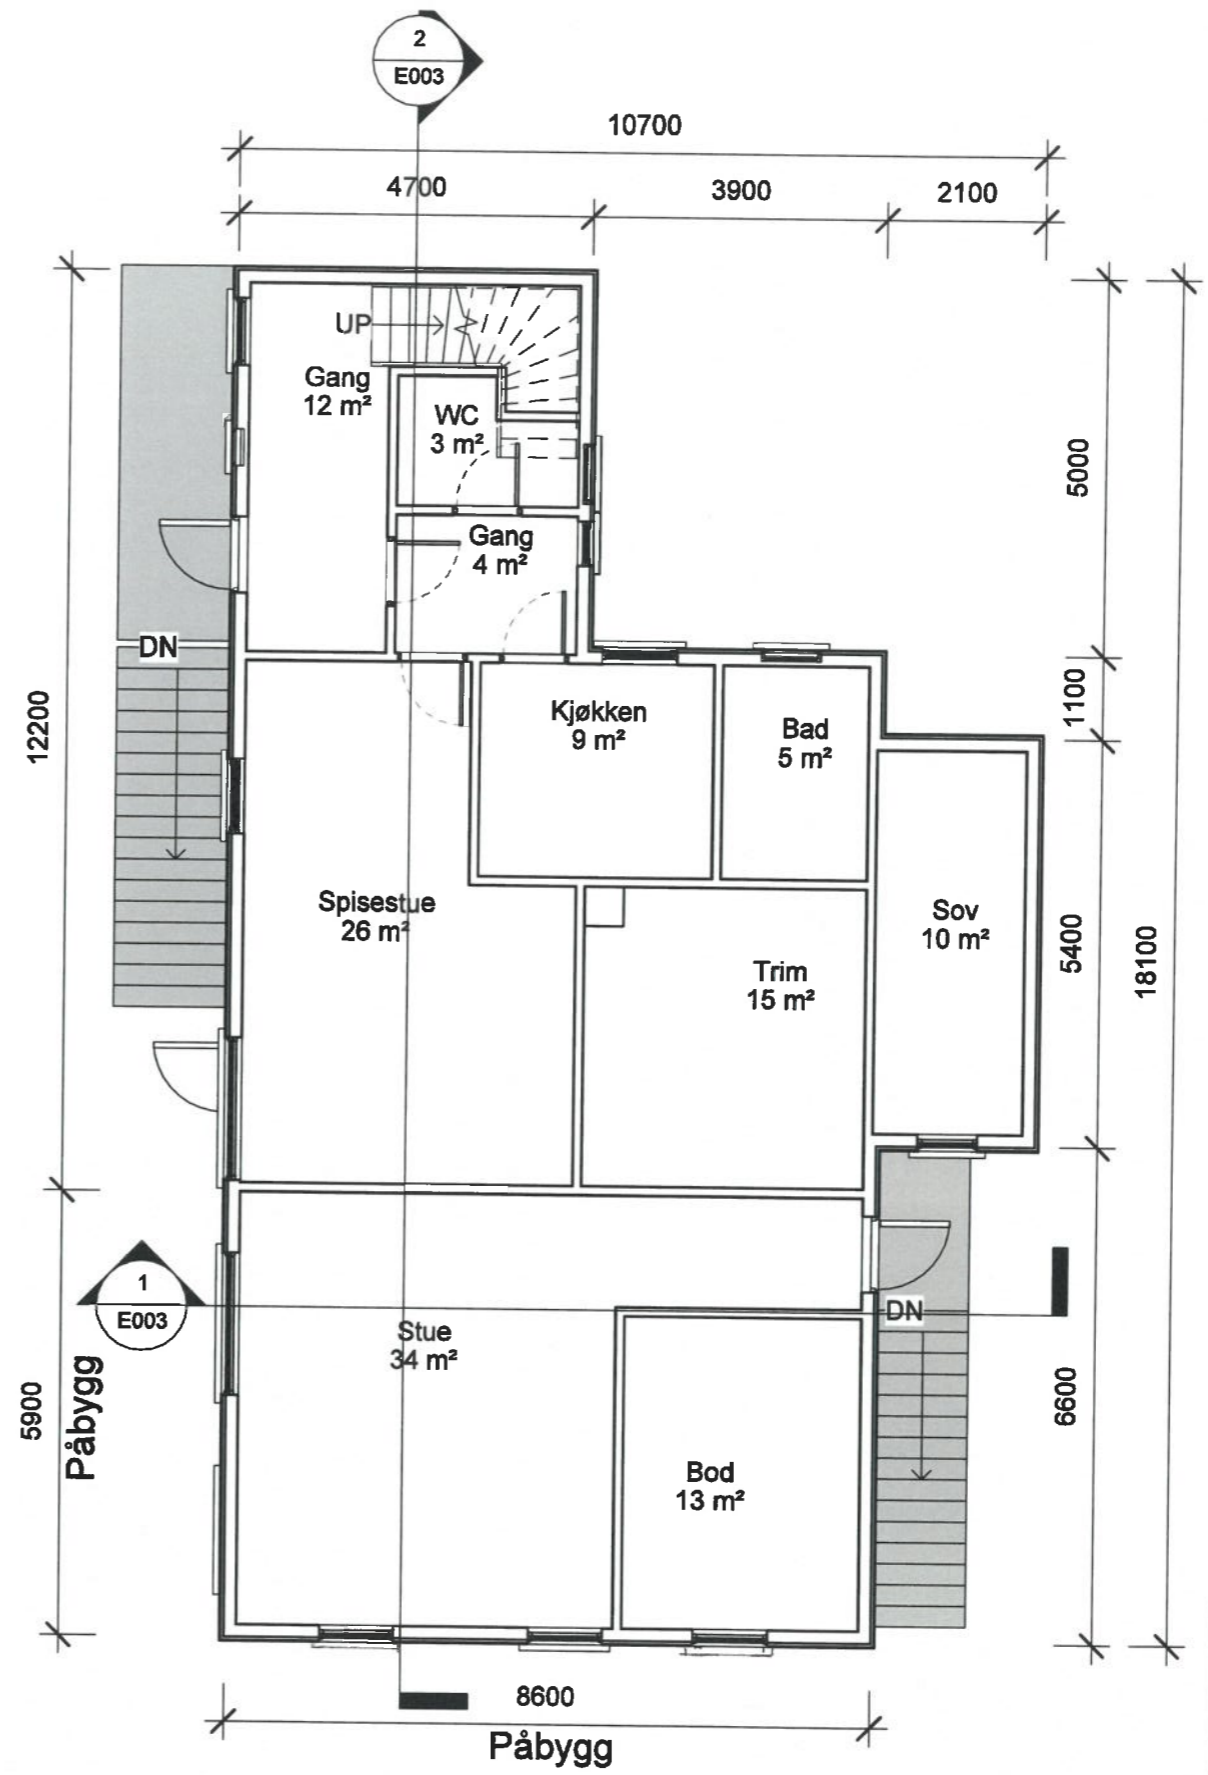

2 Hovedplan
1 : 100
BRA påbygg hovedplan: 48.5m²

Eksist. BRA:	Ny BRA:
1. Etg. - 115m²	1. Etg. - 115m²
2. Etg. - 89.8m²	2. Etg. - 138.3m²
3. Etg. - 79.2m²	3. Etg. - 106.9m²
Totalt - 284m²	Totalt - 360.2m²
BYA - 147.4m²	BYA - 147.4m²

Revisjon	Dato	18/12/23	Målestokk:	Gnr.	Bnr.
	Konst/Tegnet	S.A. Aarskog	1 : 100	90	35-36
	Tiltakshaver:	Byggmester Hauen			
	Prosjekt:	Karmøyvegen 400, 4262 Avaldsnes			
	Tegn. nr.	E001			
		Plan 1 og 2			

