



KJELLERPLAN


Tegningene må ikke kopieres.

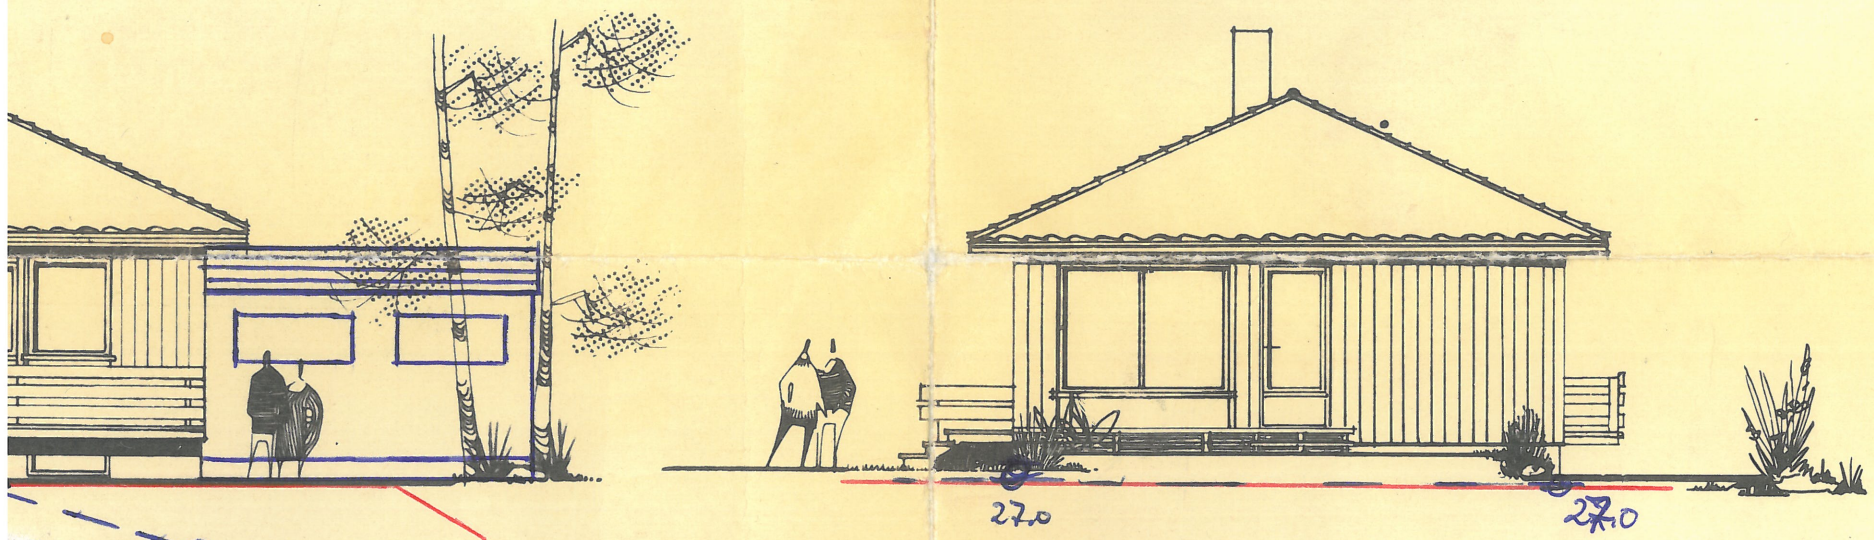

FASADE MOT SØR

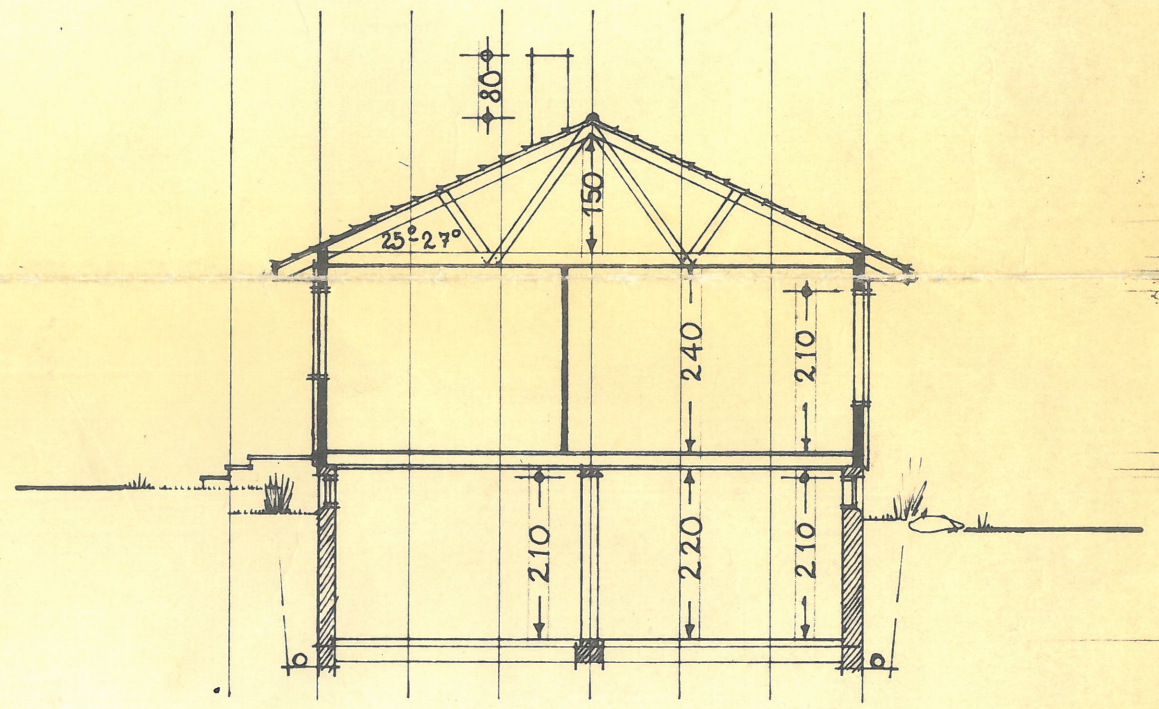

SNITT

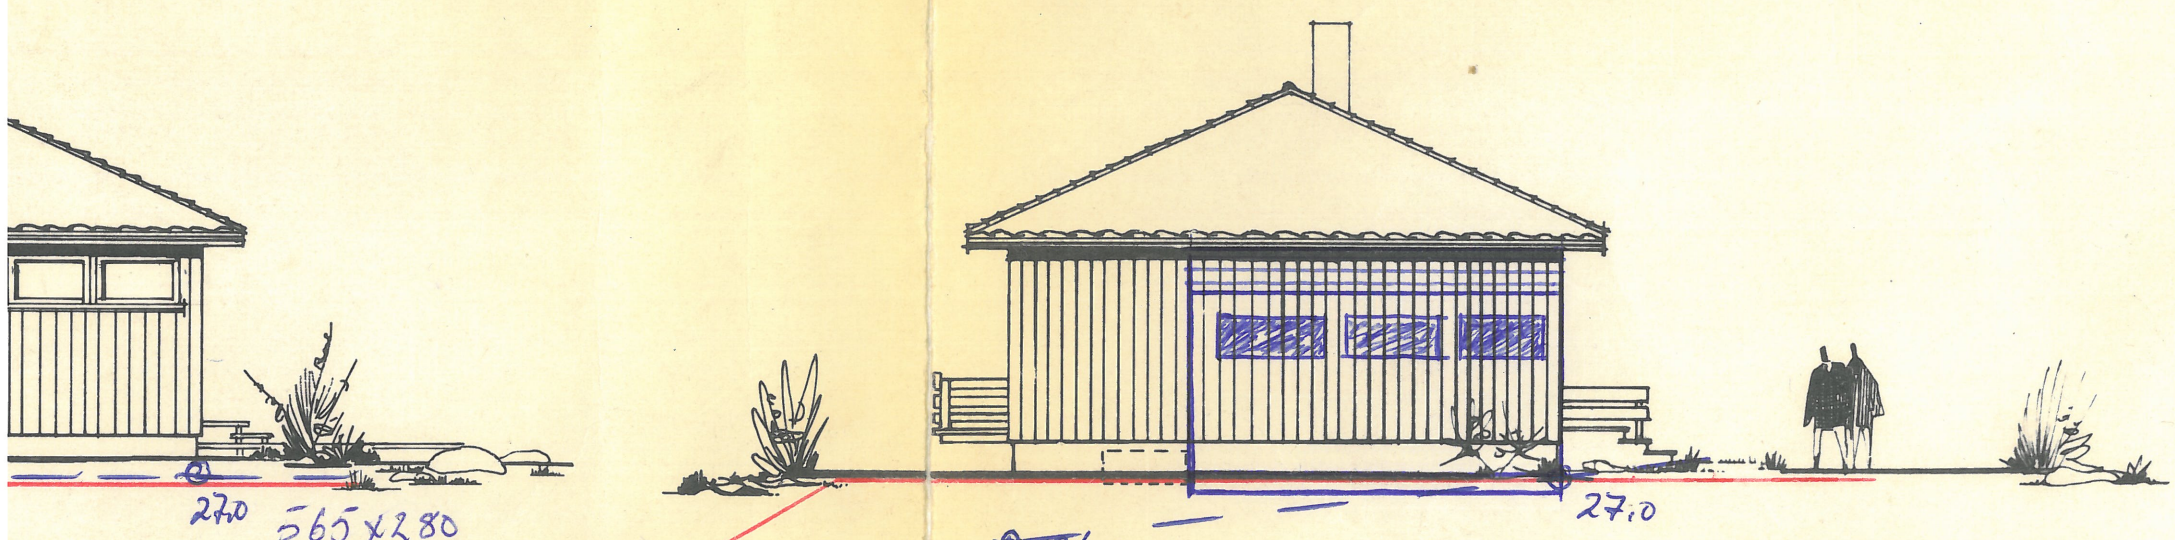

FASADE MOT NORD

----- = NÅV. TERRENG
—||— = FERDIG

----- : Nuv. terreng
----- : Ferdig terreng.

Tegningene må ikke kopieres.

II		M=1:100	TEGNET	3.12.70 3.2.71		95—003 + VARIANT B	BYGGHRSVERRE EDVARD BONG STED VEDAVÅGEN KARMØY SAK : ENEBOLIG	ARNE SVILAND ARKITEKT GJESDALV. 30 - TIL SANDNES
----	--	---------	--------	-------------------	--	-----------------------	---	---