
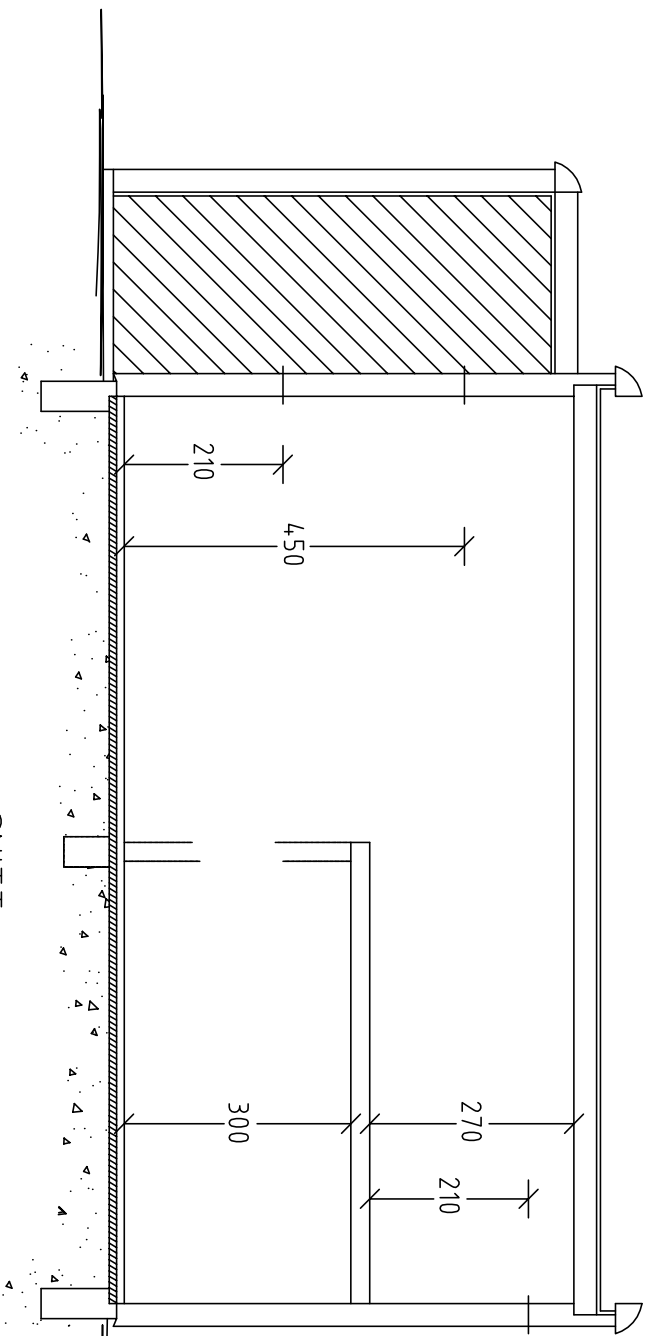
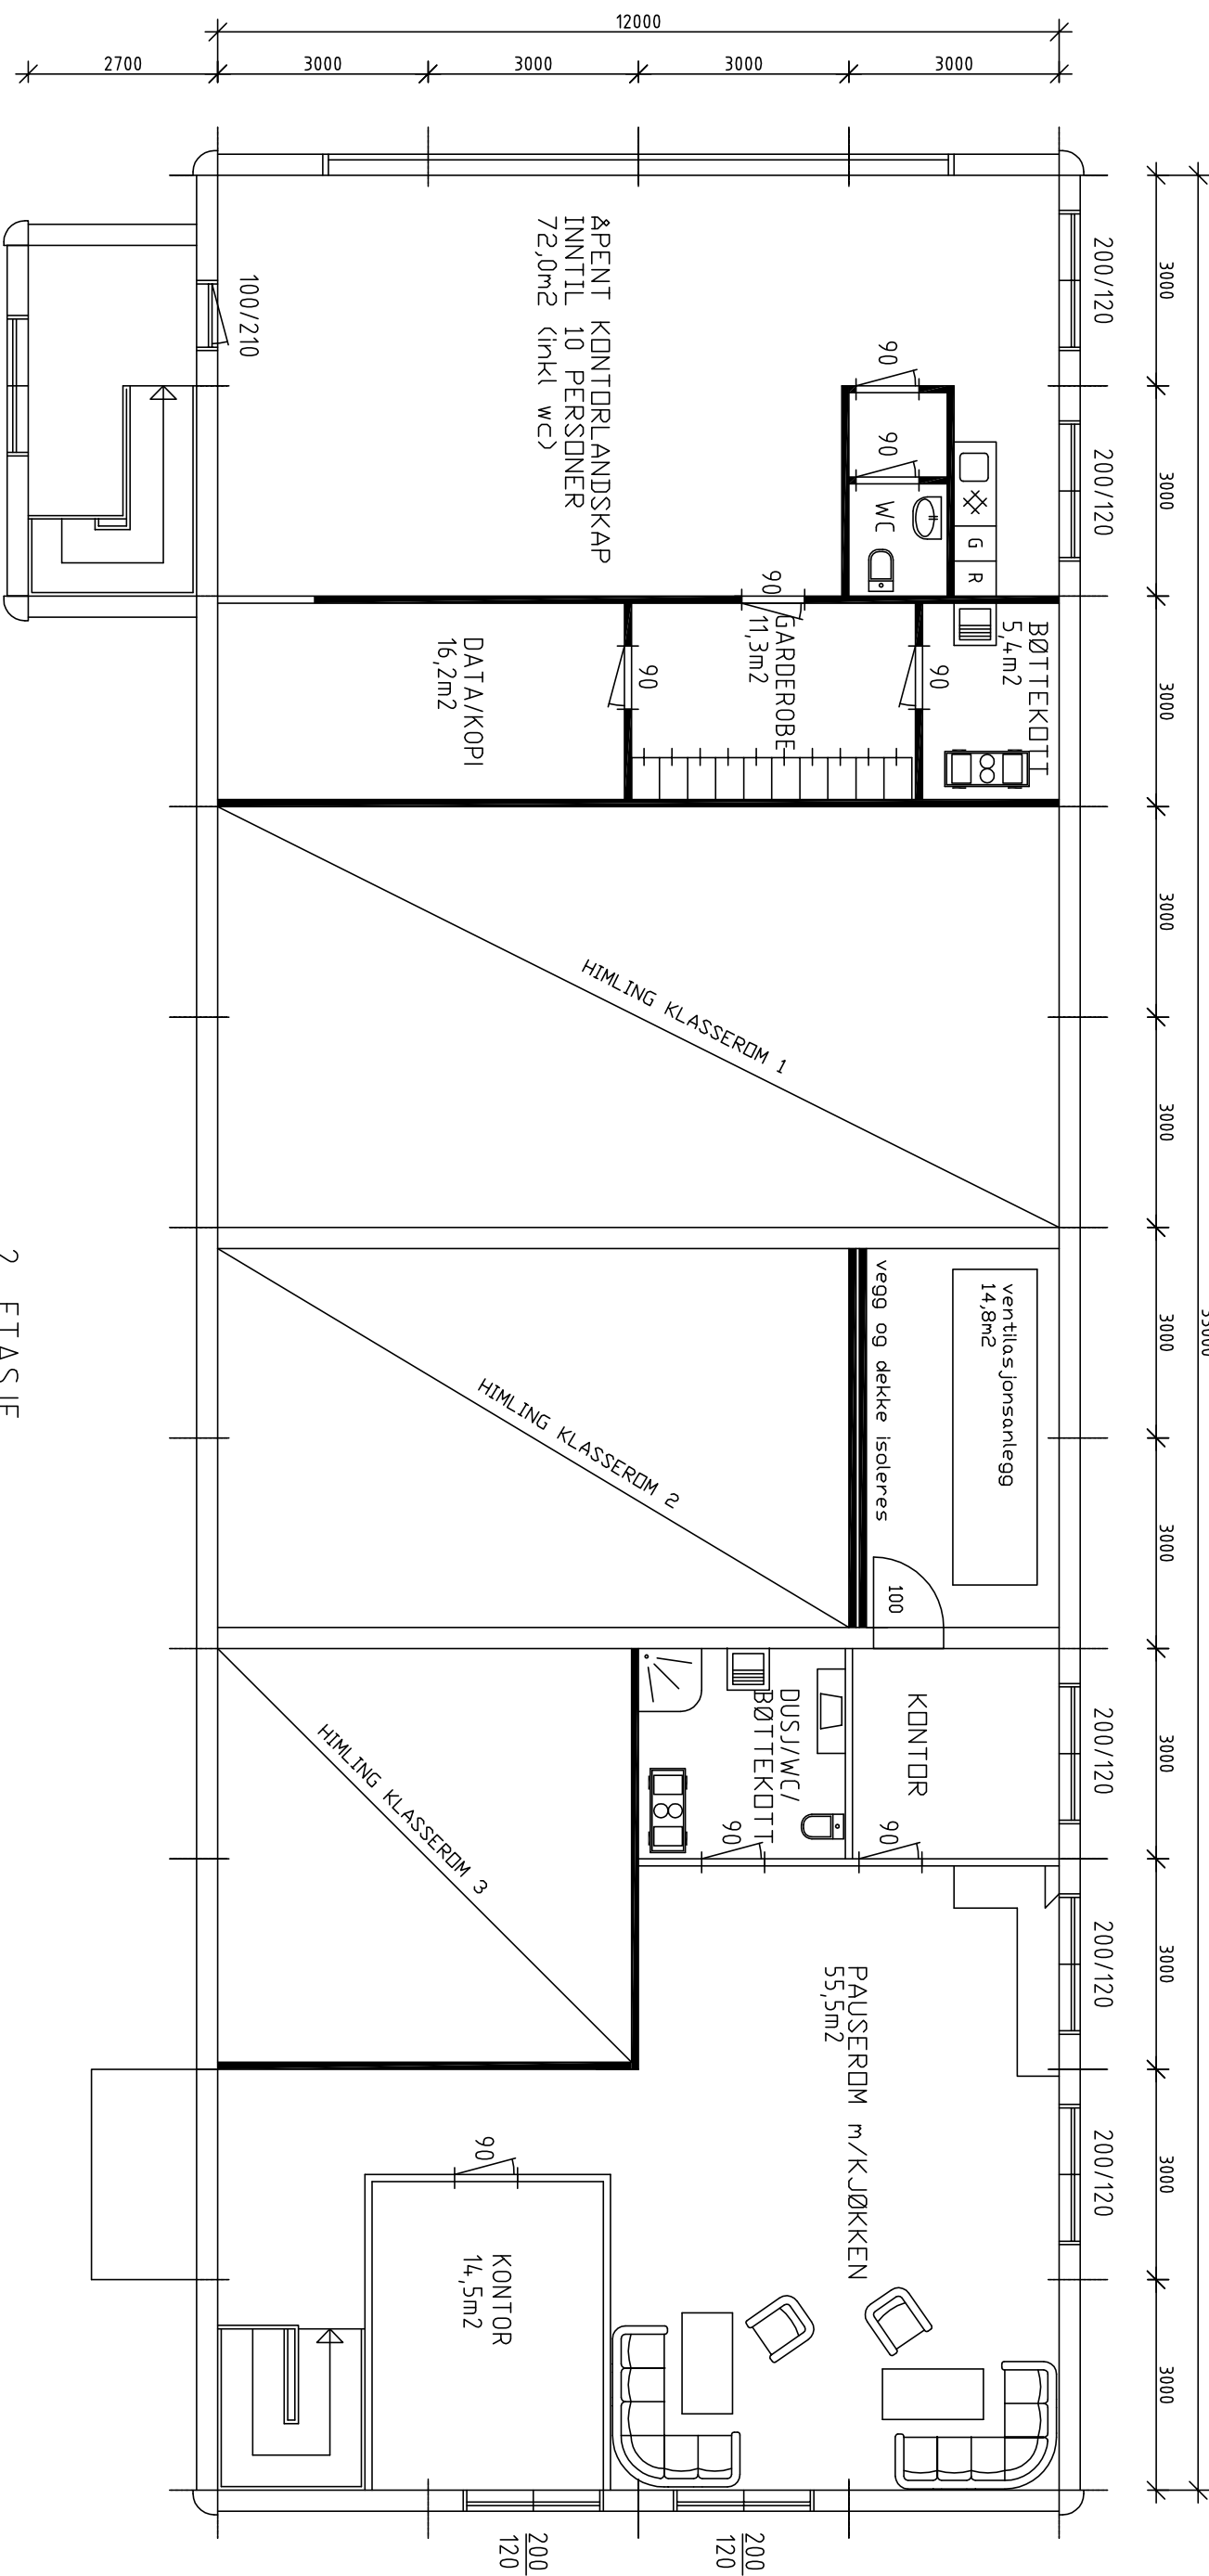


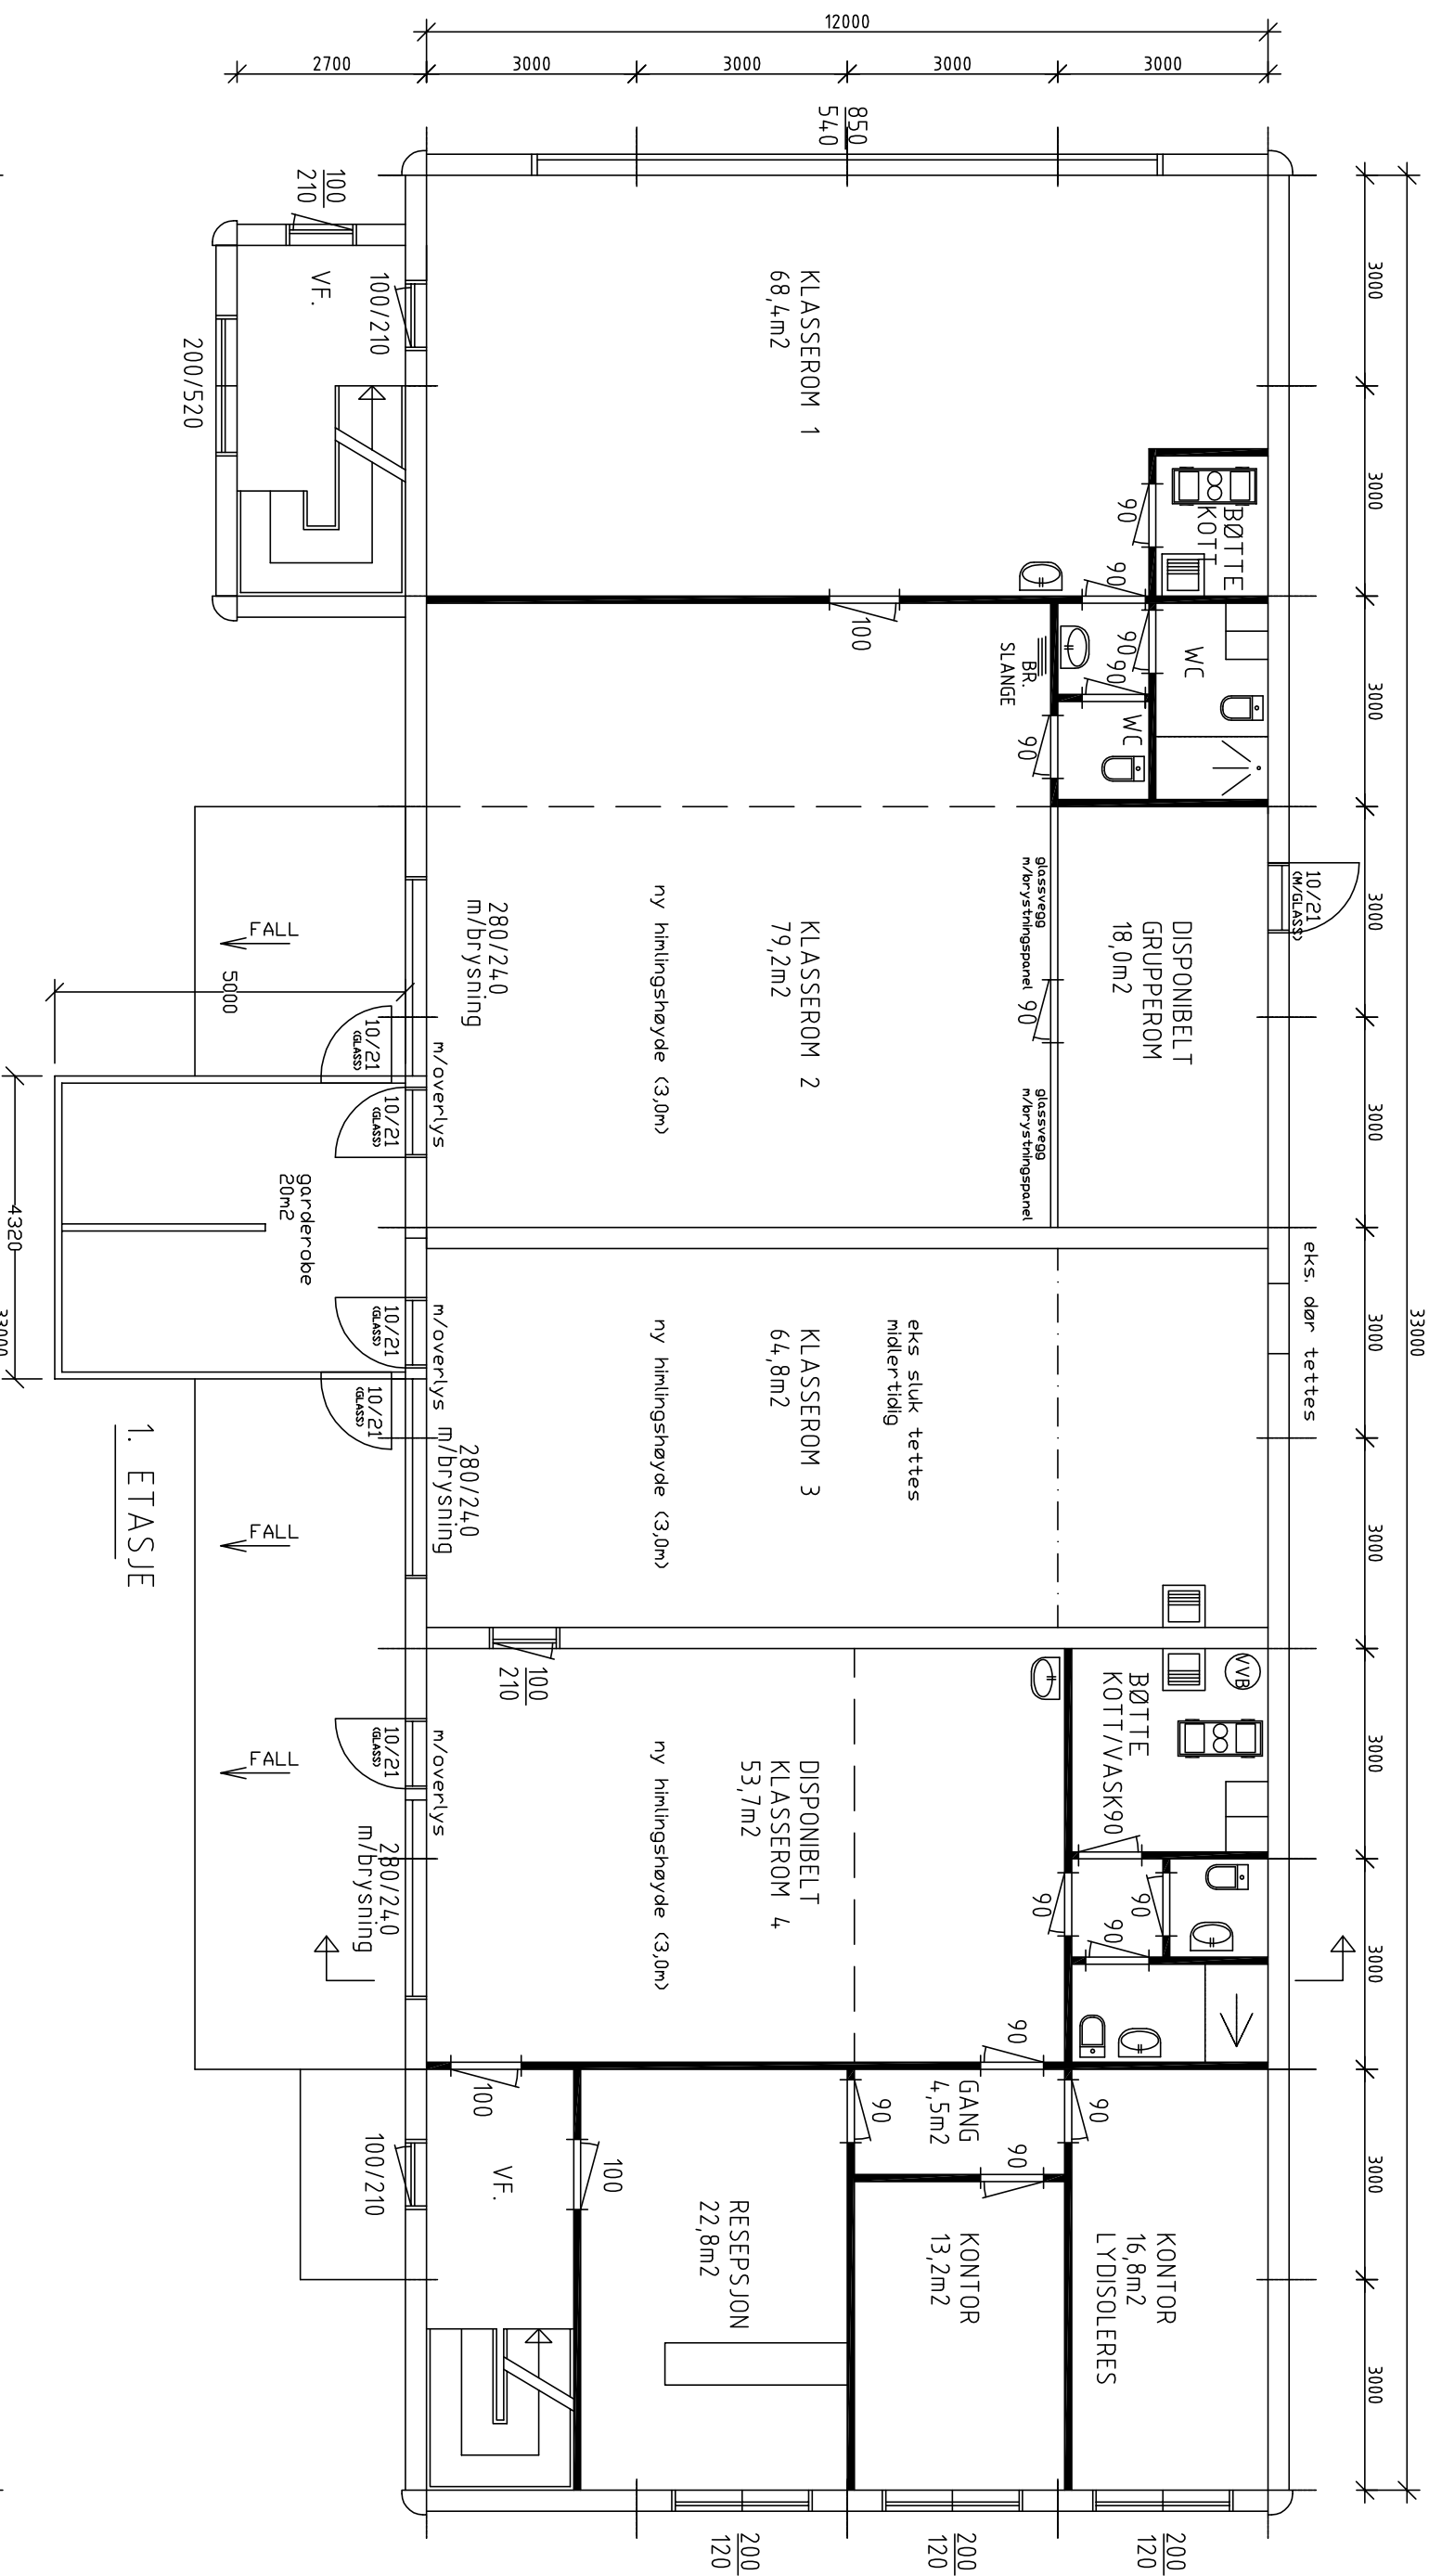

B	Imtegnert garderobe					08.04.13	KN
A	Imtegnert nytt ventilasjonsanlegg samt mindre justeringer					28.02.13	KN
Rev.	Rev. gjelder		Tracet	Målestokk	1:100	Dato	Sign.
Dato	Konstr./Tegnet						
11.02.13	EK/G/KN						
Kontr.	Stand. kontr.		Godkjent				
JOSTEIN							
DANIELSEN UNGDOMSSKOLE KARØY GNR. 5, BNR 452 ANMELDESESTEKNING FOR INNREDNING						PLAN, SNITT	
Henvisning							
Beregning			Firma				