
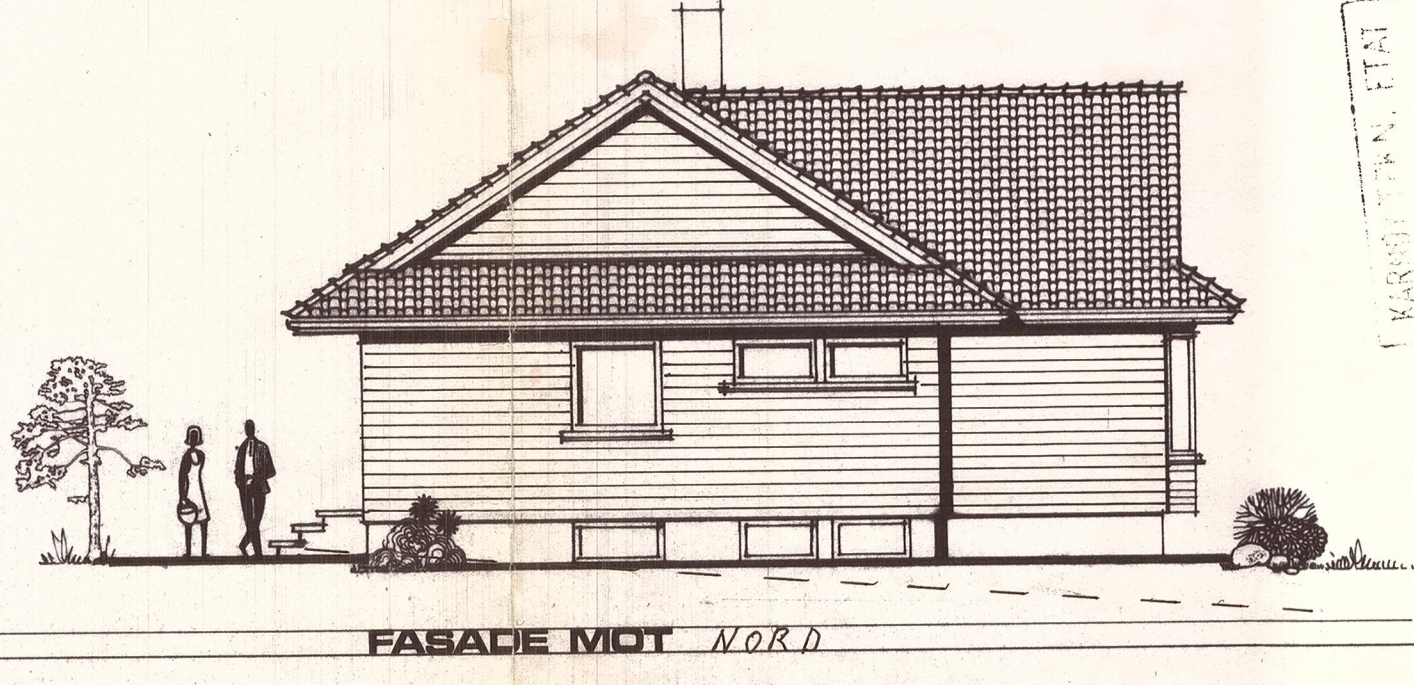
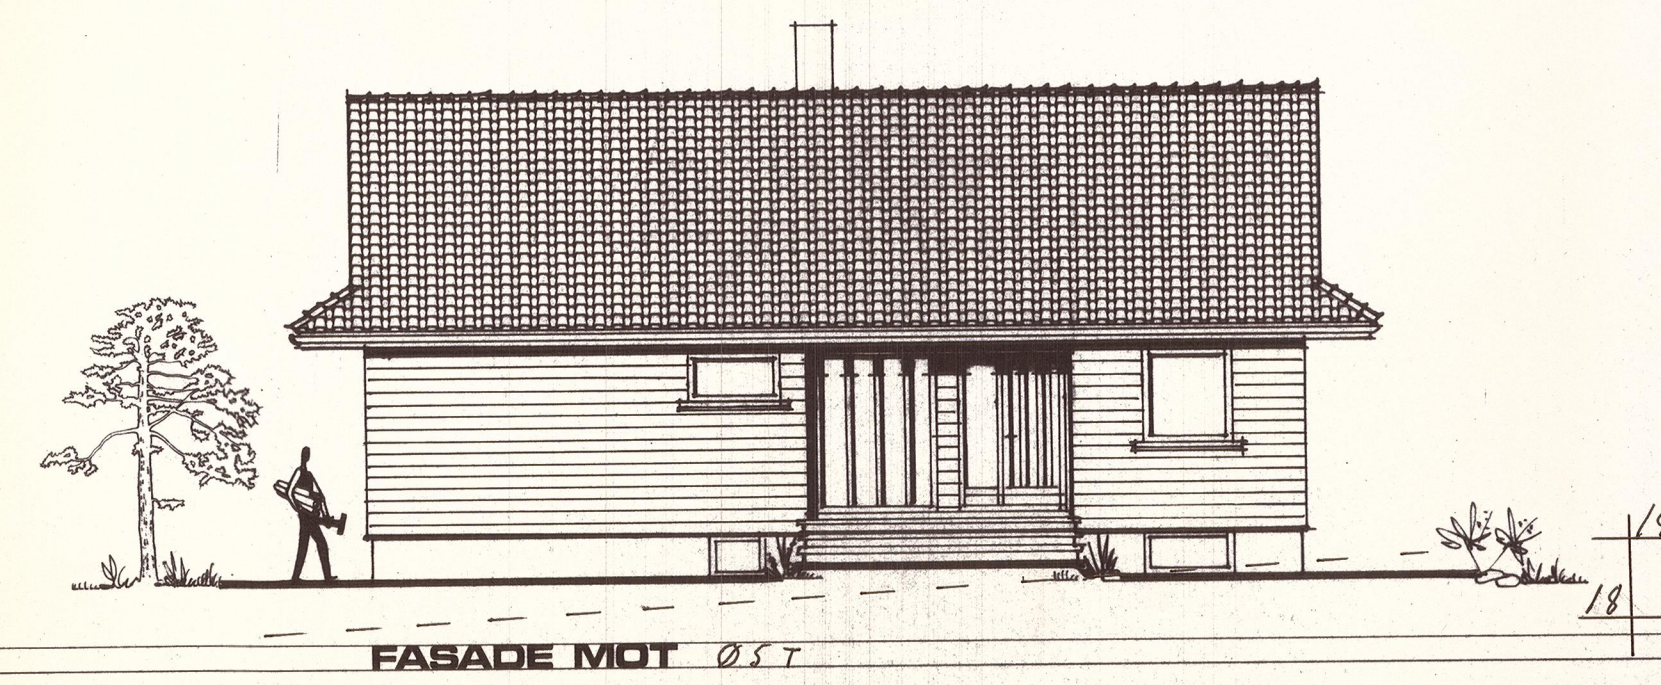
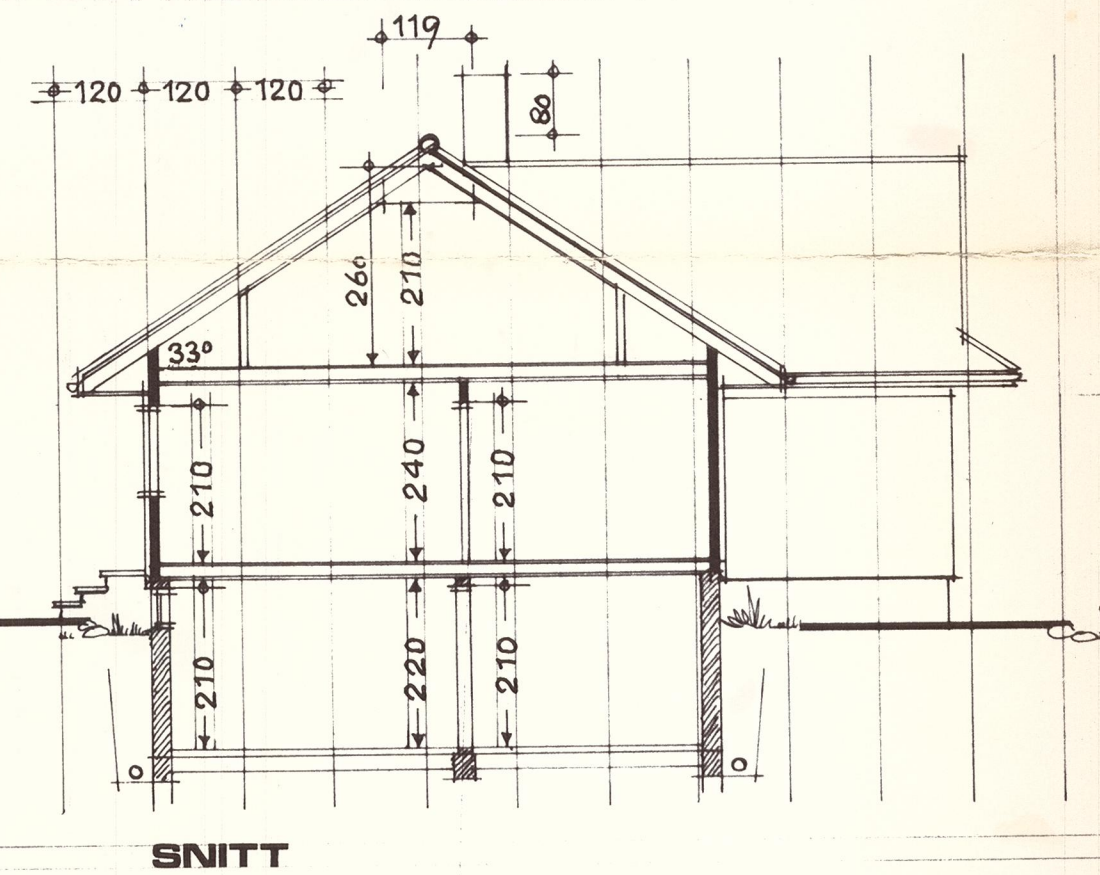
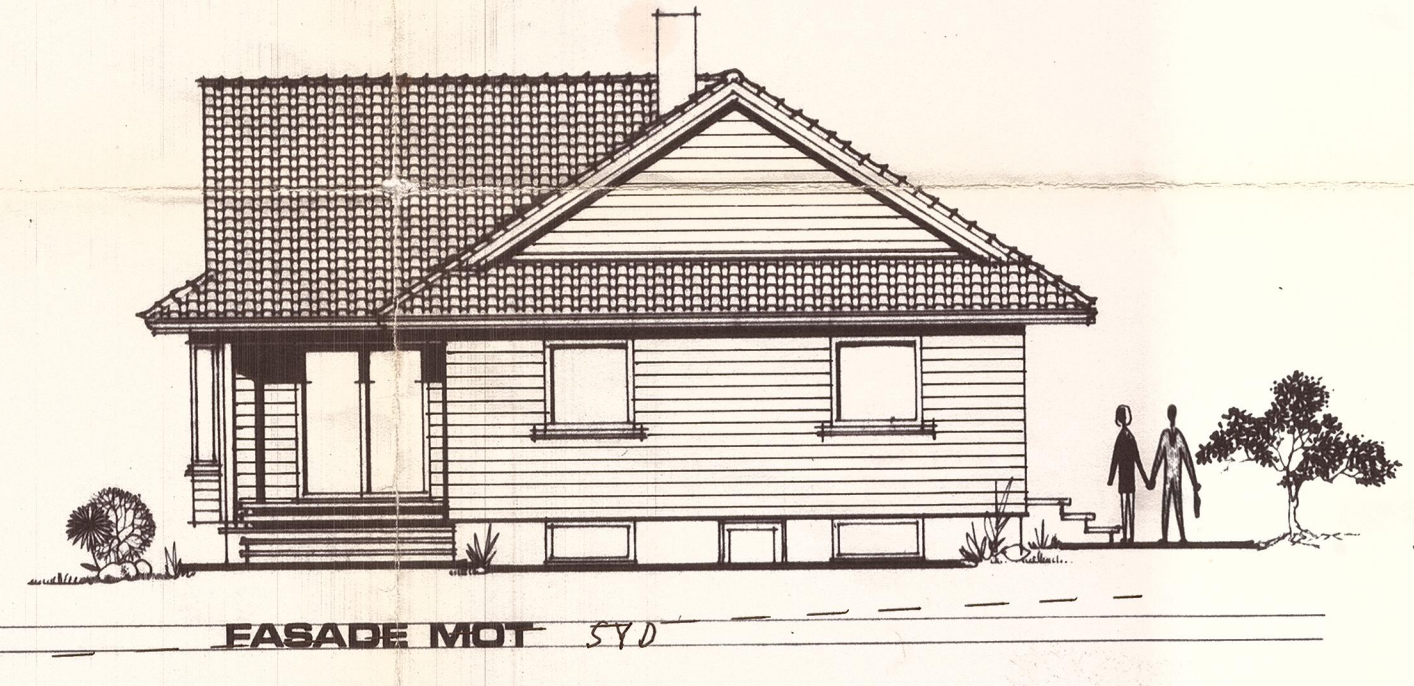
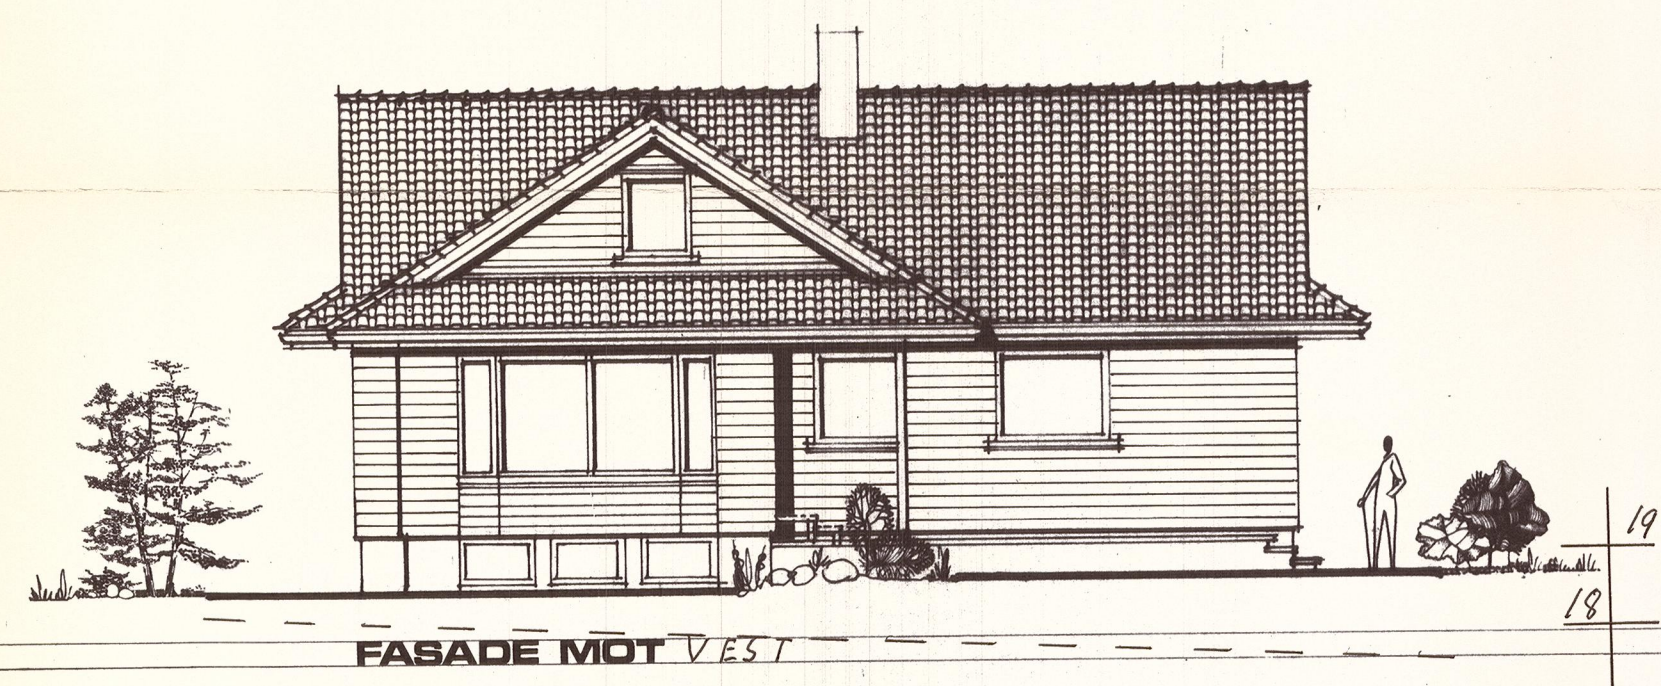
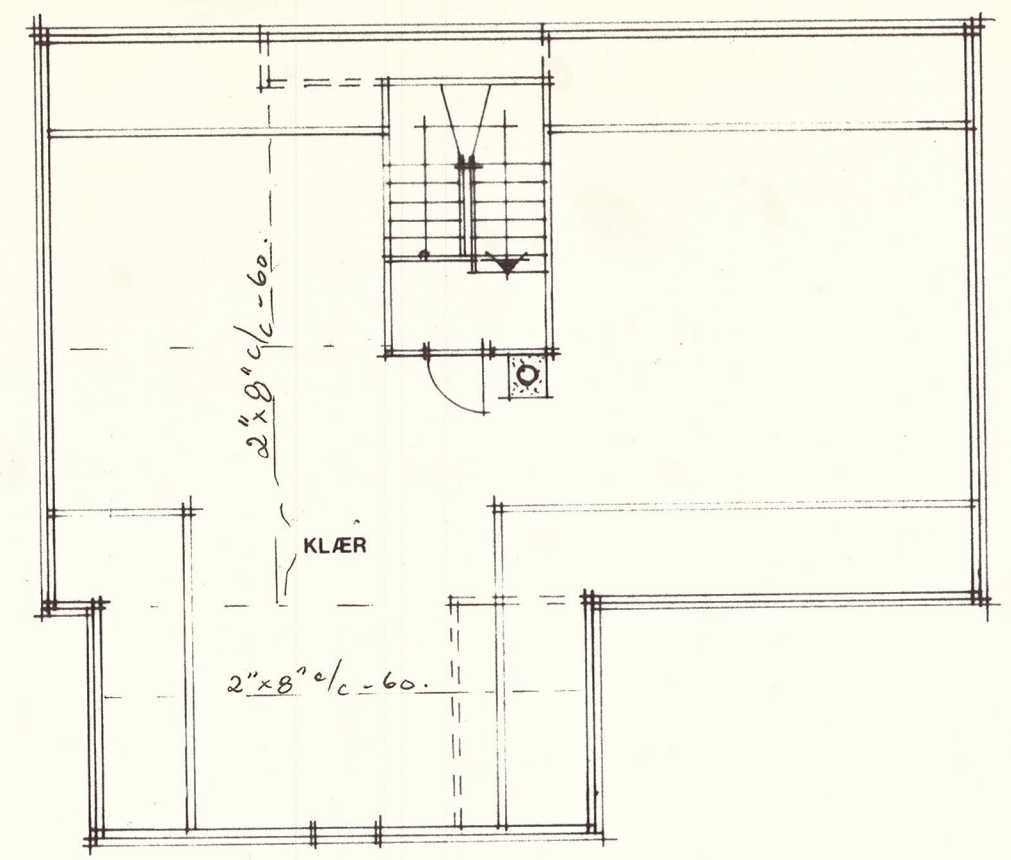
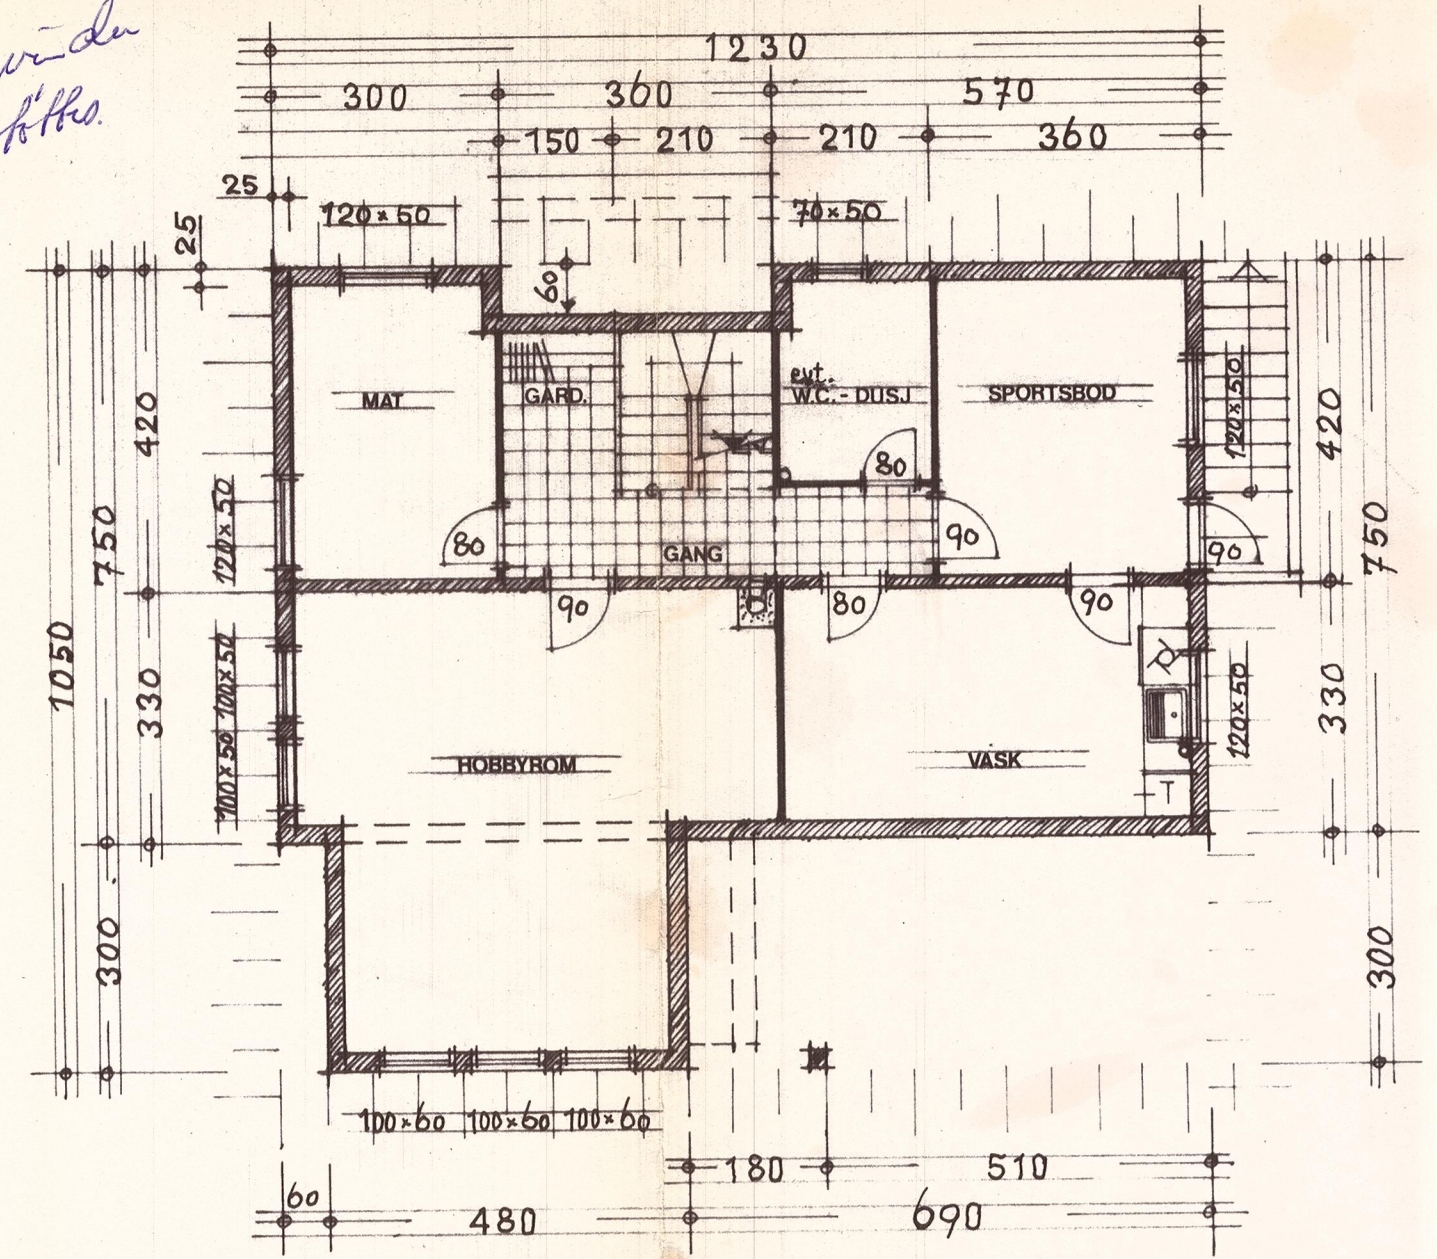


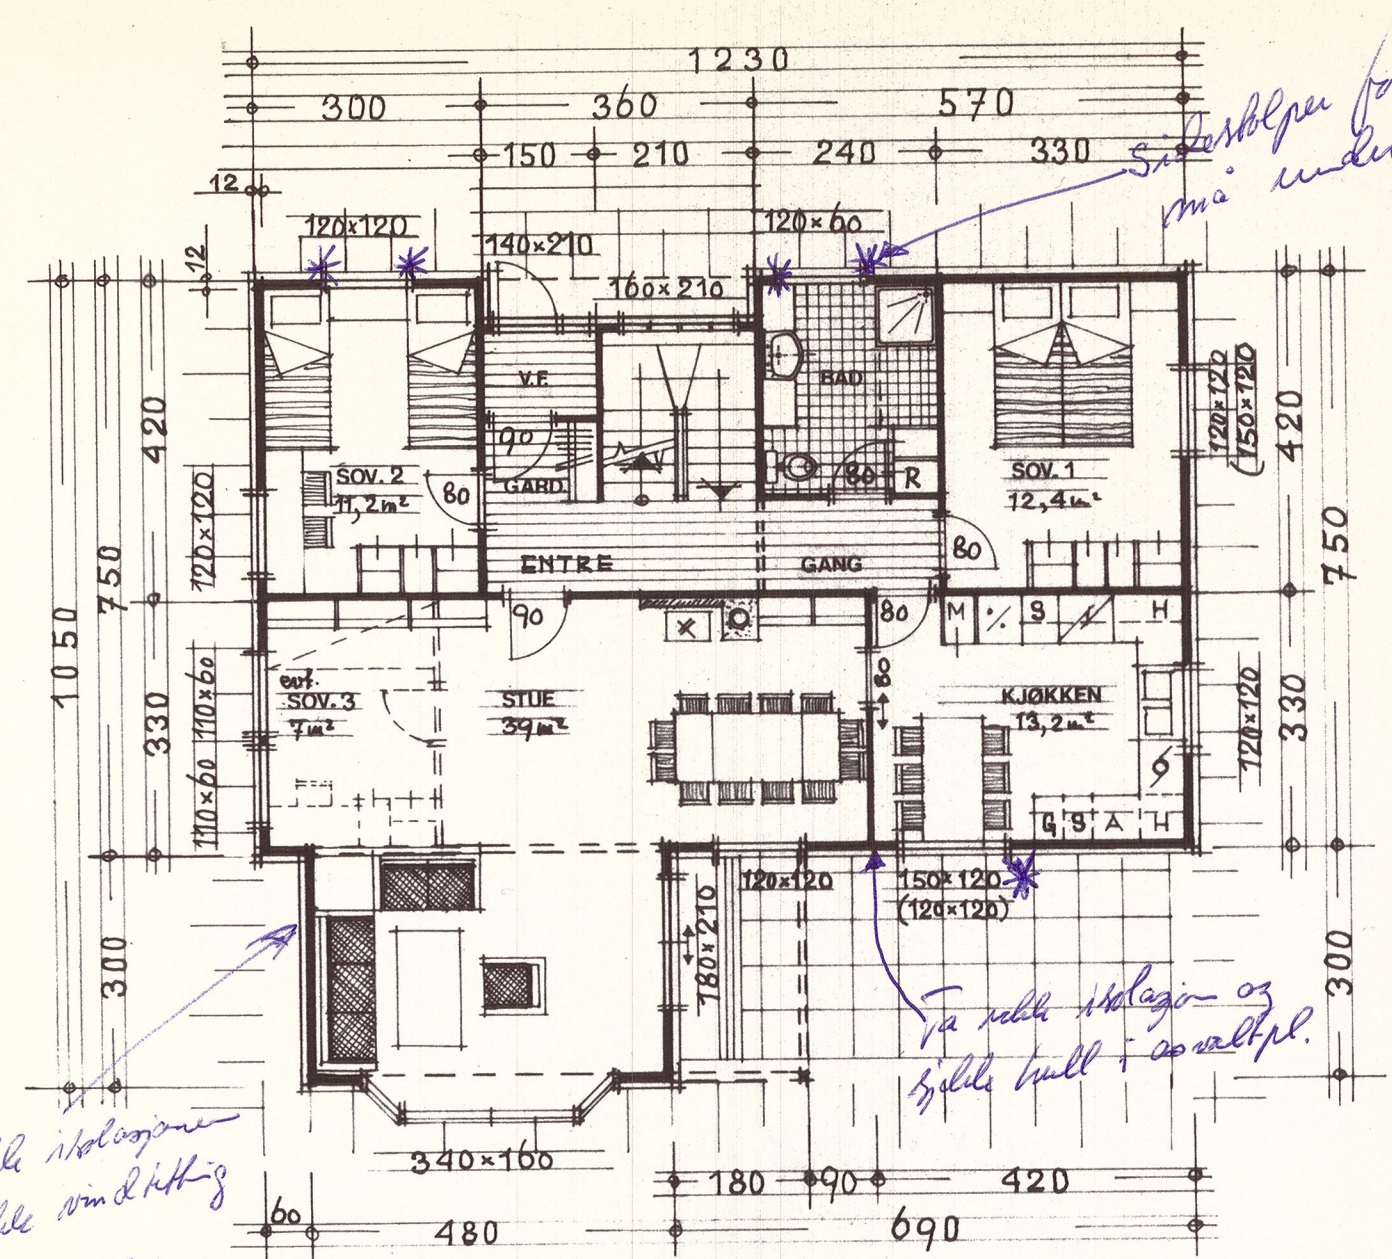

KARSTEN N. ETAL
-6. SEP. 1985
ARNE SVILAN

HANS J. BYGG
Hans J. Baasnessen A.S.
4275 Søvelandevik - TH. (047) 55 244

92.66.104.5m²

Tegningene må ikke kopieres.

--- = NÅV. TERRENG
— = FERDIG —

M=1:100	TEGN.	8.8.85	BA =	H:E+K=118-001 ⁺	BYGGH. : SIGHVARD SPRENGSEN	ARNE SVILAN
			118		STED : 4270 AKREHAMN	ARBEIT MED
					SAK : ENEBOLIG	4300
					MODUL : = 3M. = 30cm	4300