


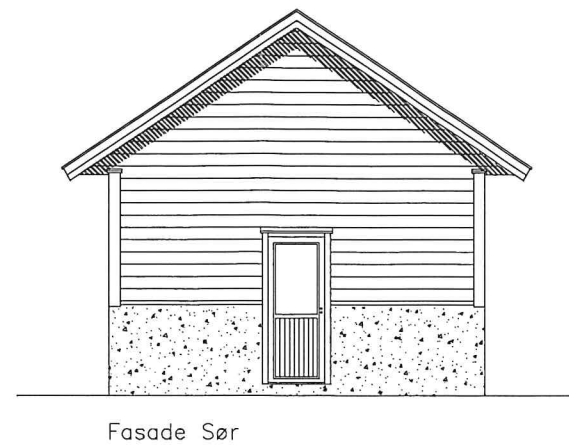
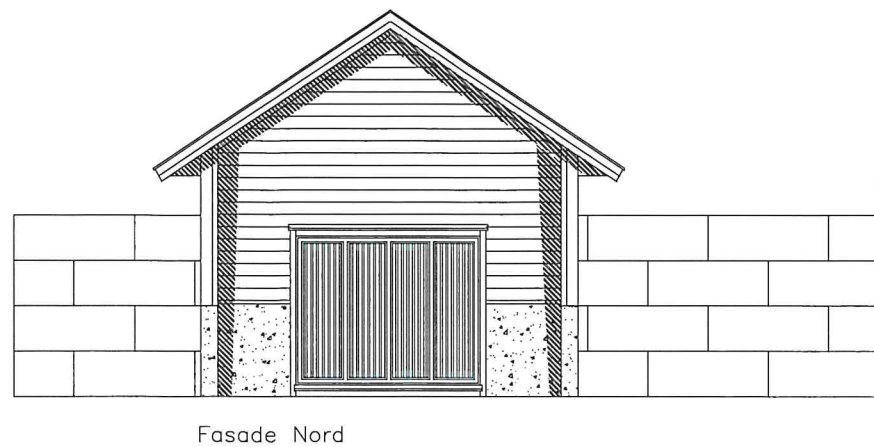
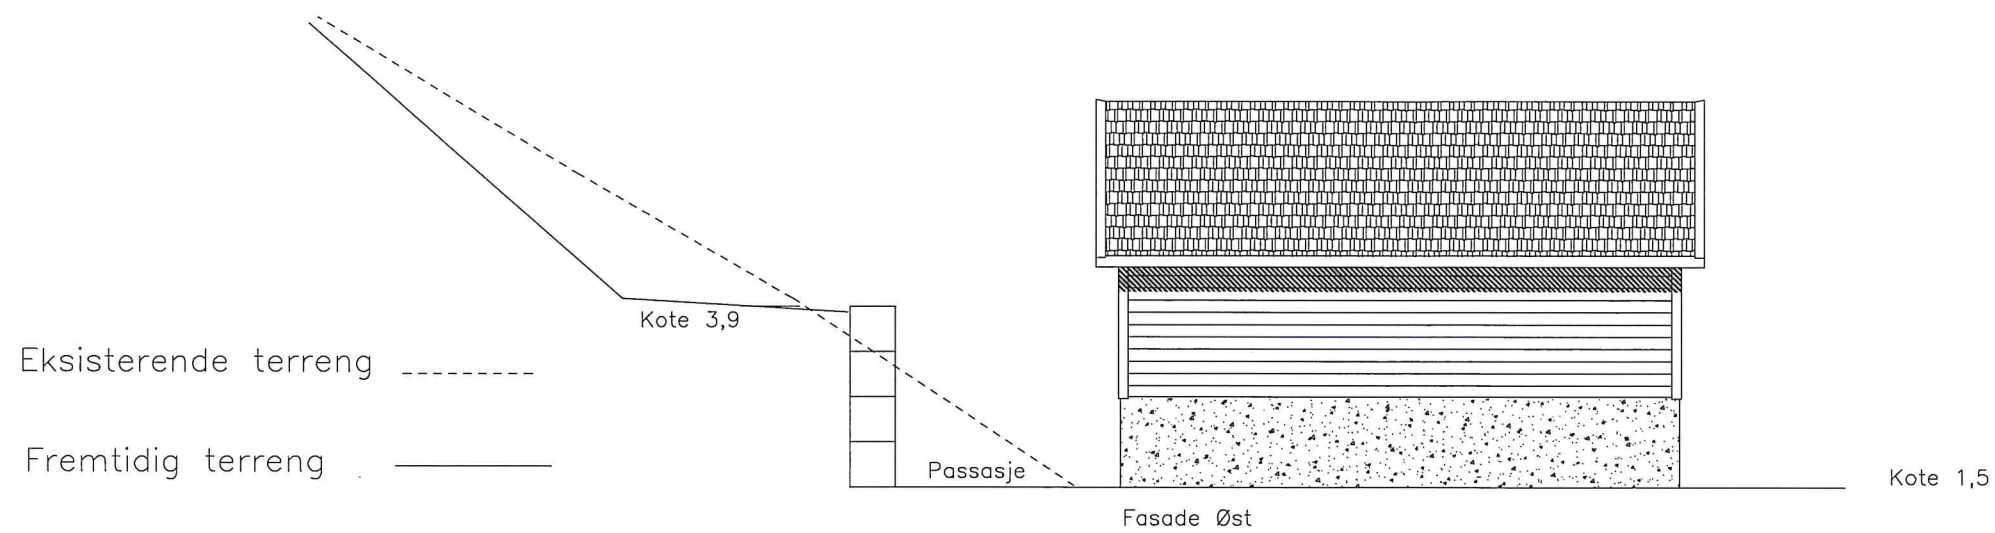
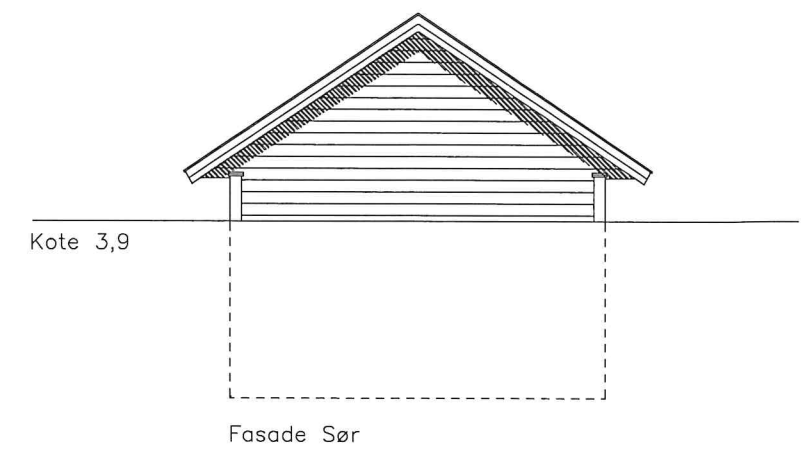


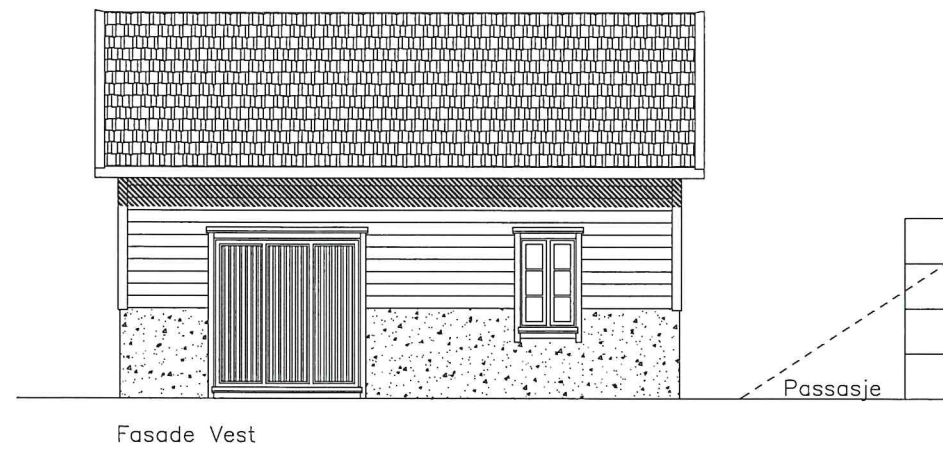


		Revidert 29.11.2020
Byggherre	G.nr. 70 Br.nr. 69	Dato 10.04.2020
David og Nina K. Sandhåland Revurvegen 13 4250 Kopervik		Tegnet D. Sandhåland
Fasader		Kontr.
		Målestokk 1:100
		Tegn. nr 2

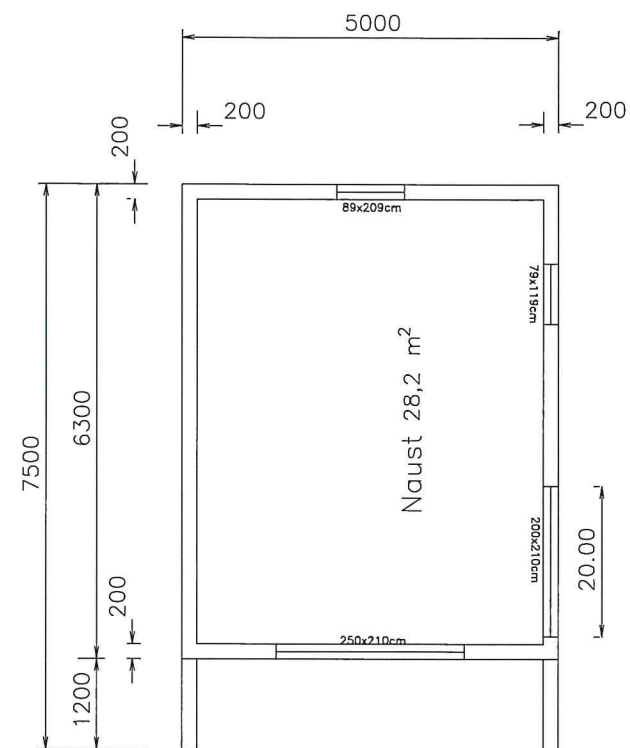

Plan 1. etg.

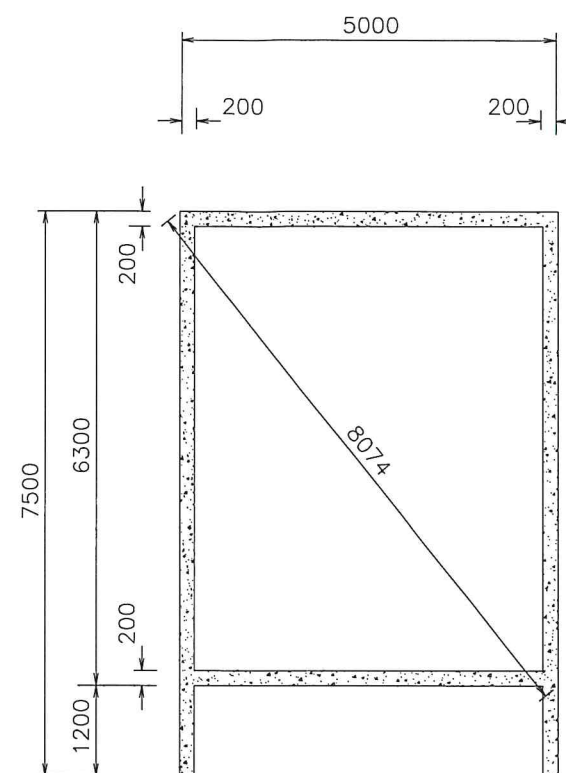

Grunnmursplan

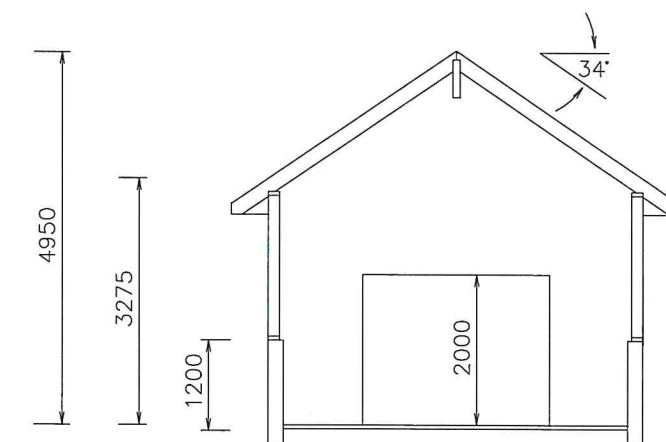

Snitt

		Revidert 29.11.2020
Byggherre	G.nr. 70 Br.nr. 69	Dato 10.04.2020
David og Nina K. Sandhåland Revurvegen 13 4250 Kopervik		Tegnet D. Sandhåland
Plan og snitt		Kontr.
		Målestokk 1:100
		Tegn. nr 1