




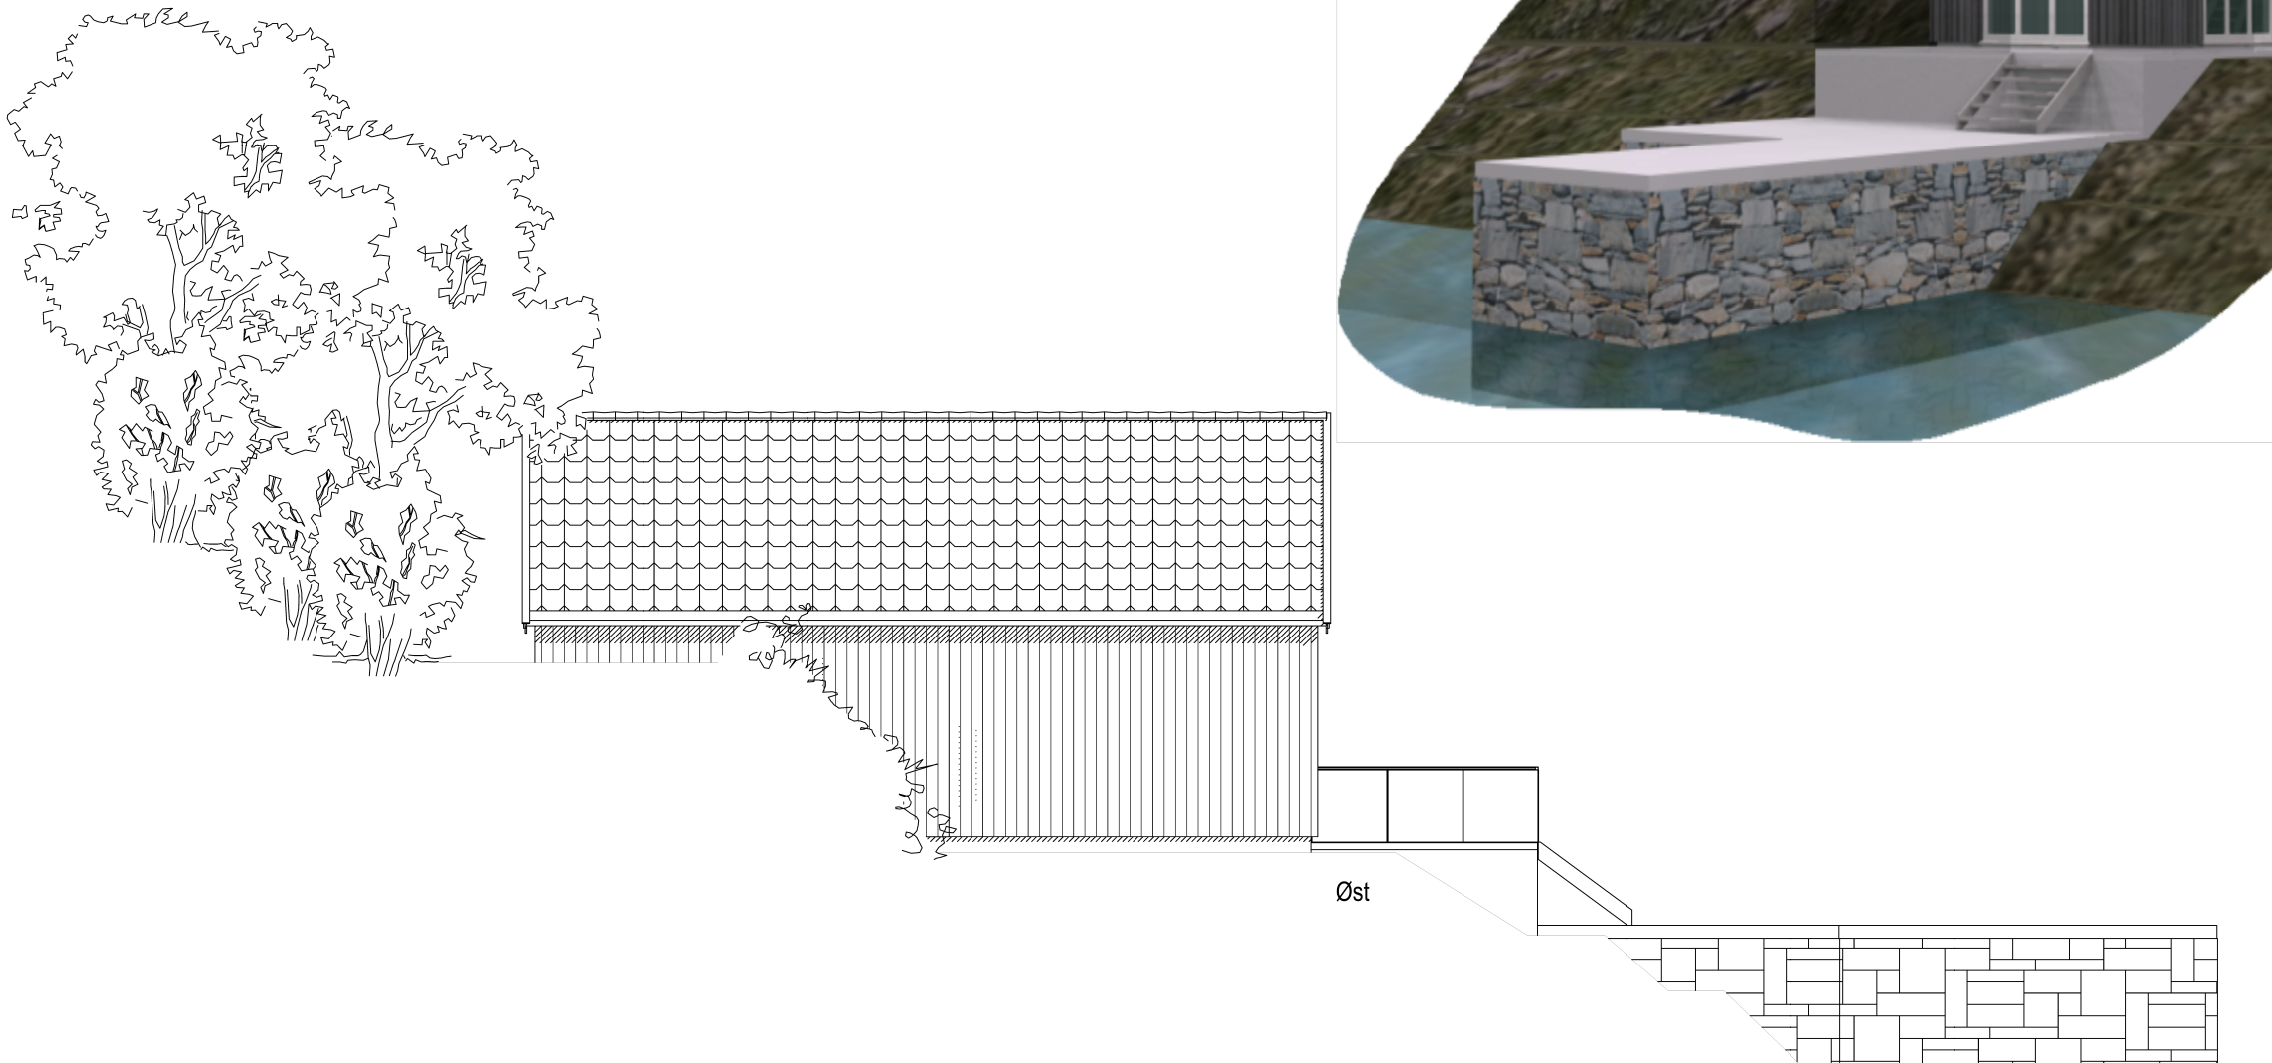

2 09.04.2021 Inga Utvidelse, endre vindu og dør.
1 21.09.2017 Inga

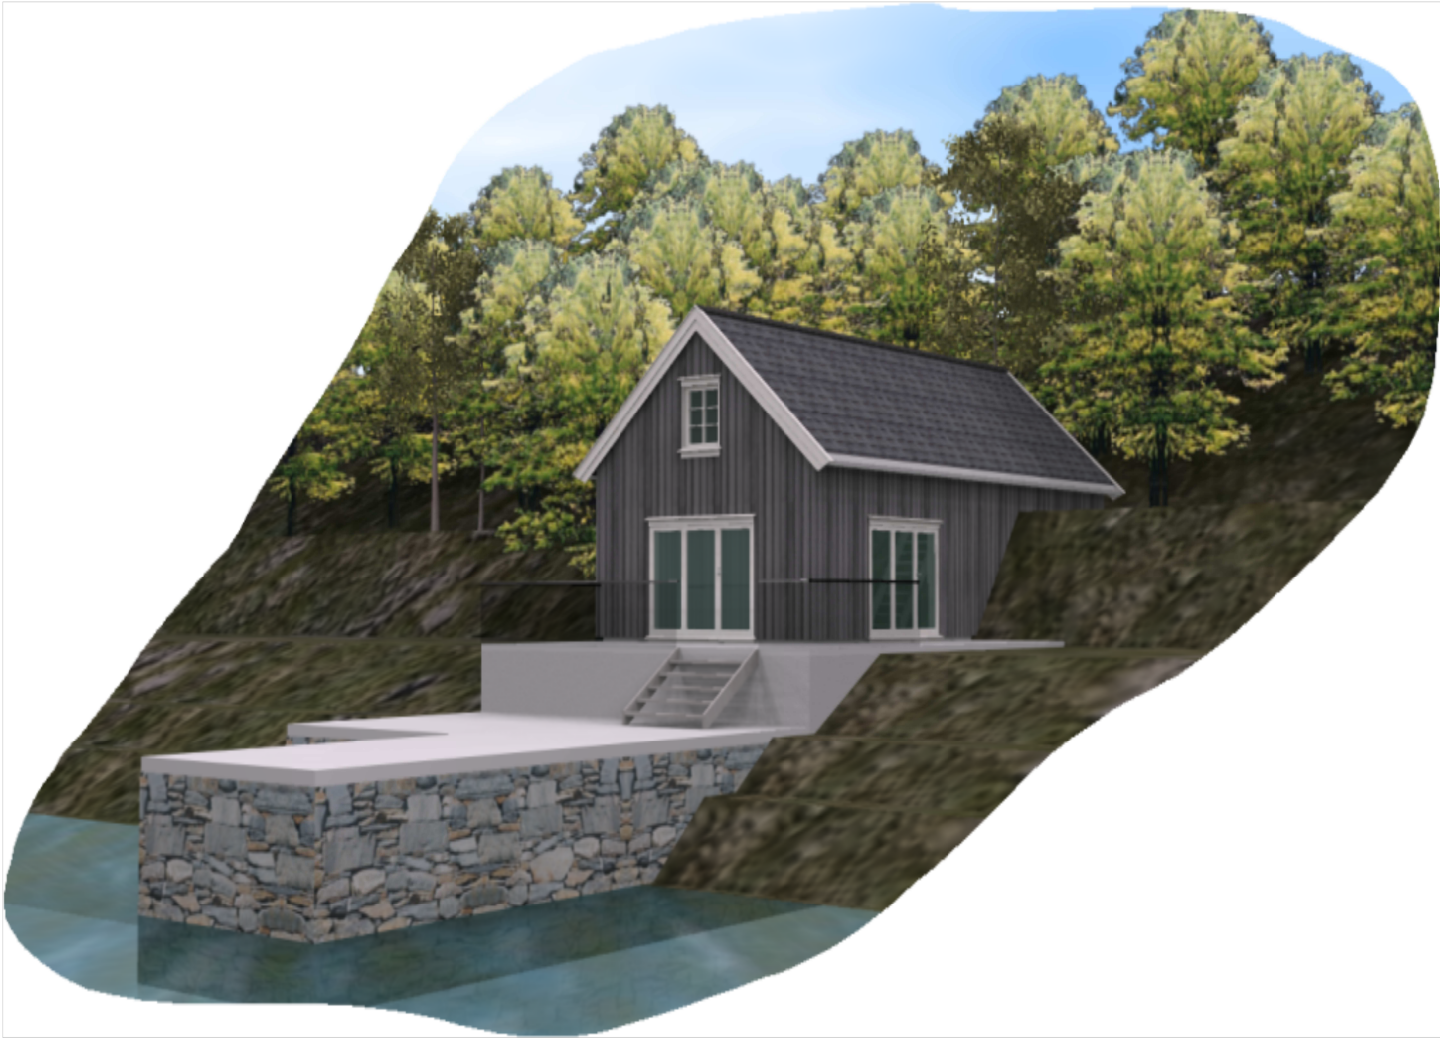

Tiltakshaver: **Eskild Kvala**
Byggeplass: **Vestre Karmøyveg**
Kommune: **Karmøy**
Gnr: 70 Bnr: 64 Mål: 1 : 100
Fasader

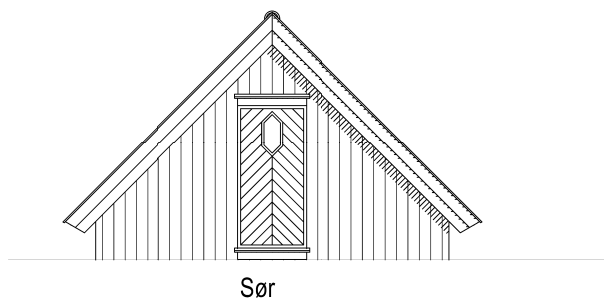

Dato: 12.09.2017
Tegn: Inga
Prosjekt: 7209-17
Tegn.nr: 502