

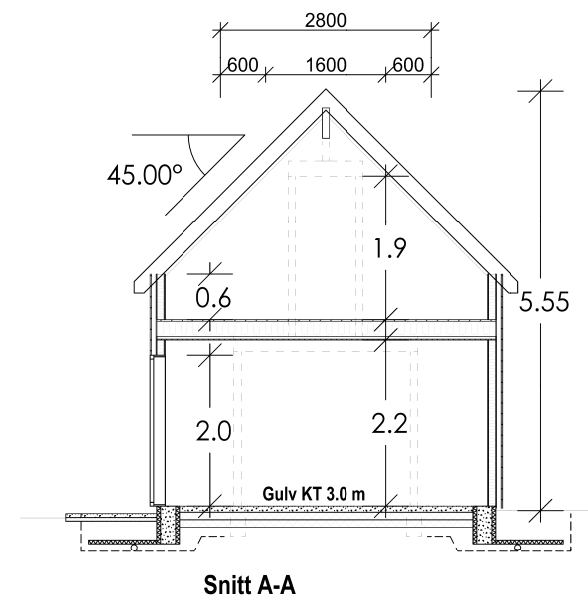


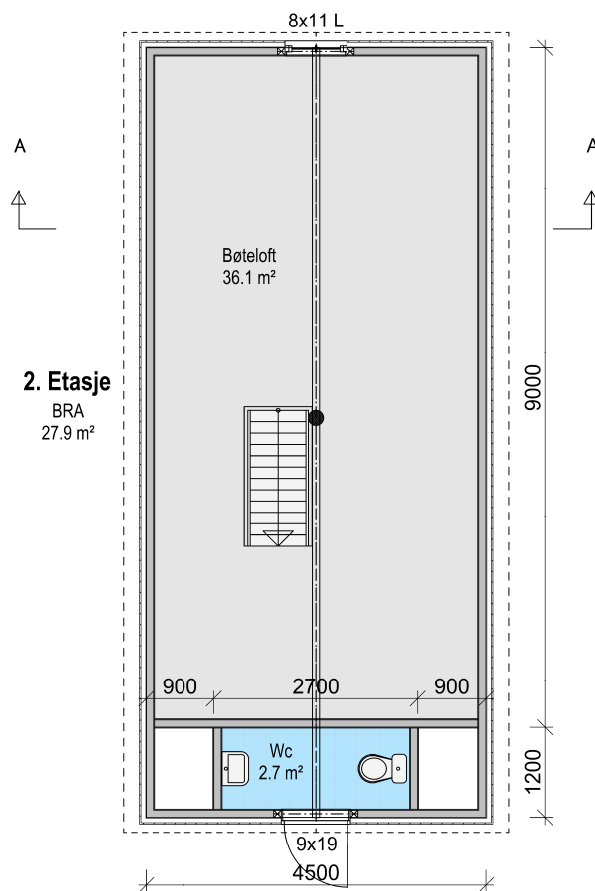

Arealberegninger i hht. NS 3940	Bruksareal BRA kvm	
	Pr etasje	Sum BRA
1. etasje	35.3	35.3
2. etasje	27.9	27.9
SUM :	63.2	63.2
BYA :	45.9	45.9

2 09.04.2021 Inga Utvidelse, endre vindu og dør.
1 21.09.2017 Inga

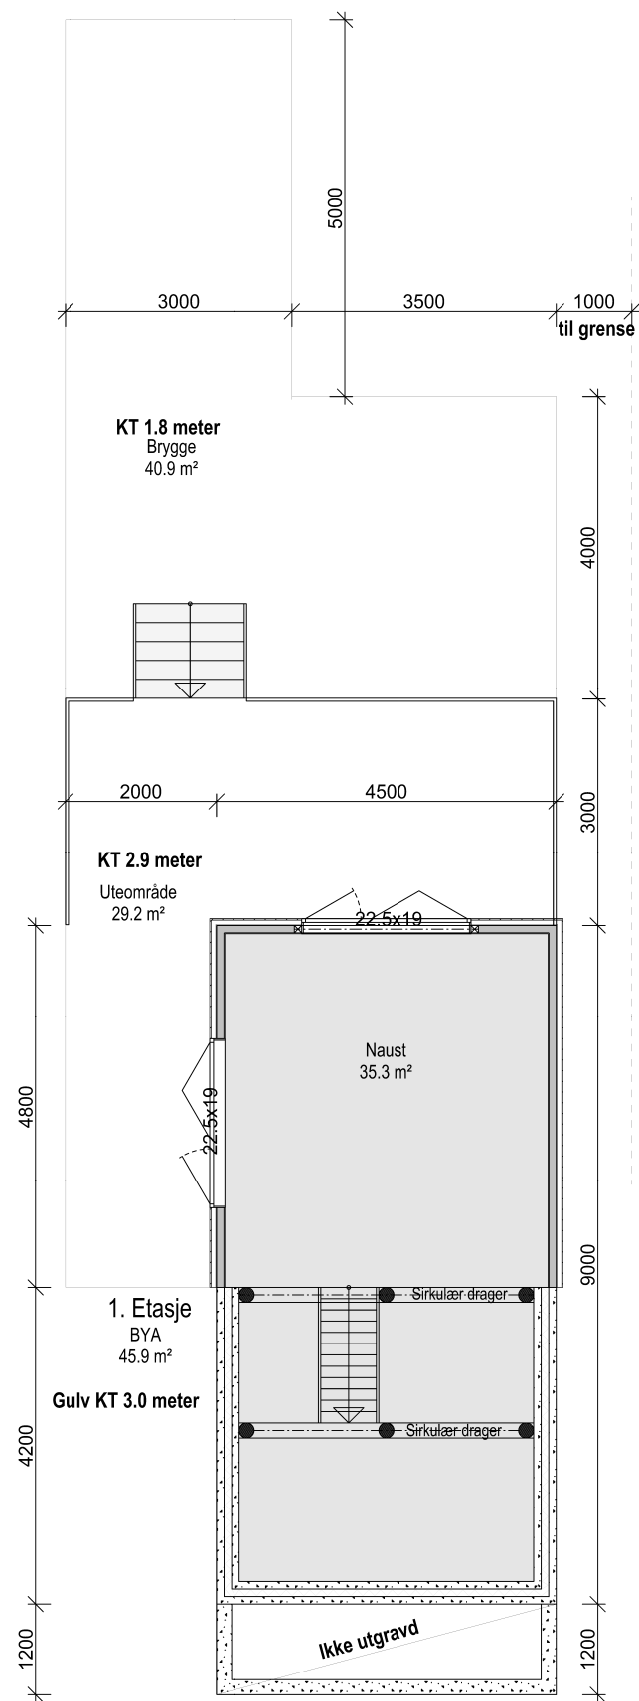

Tiltakshaver: **Eskild Kvala**
Byggeclass: **Vestre Karmøyveg**
Kommune: **Karmøy**
Gnr: 70 Bnr: 64 Mål: 1 : 100
Plan og snitt



Dato: 12.09.2017
Tegn: Inga
Prosjekt: 7209-17
Tegn.nr: 501

© Tegningen er beskyttet i.h.t. lov om opphavsrett.