
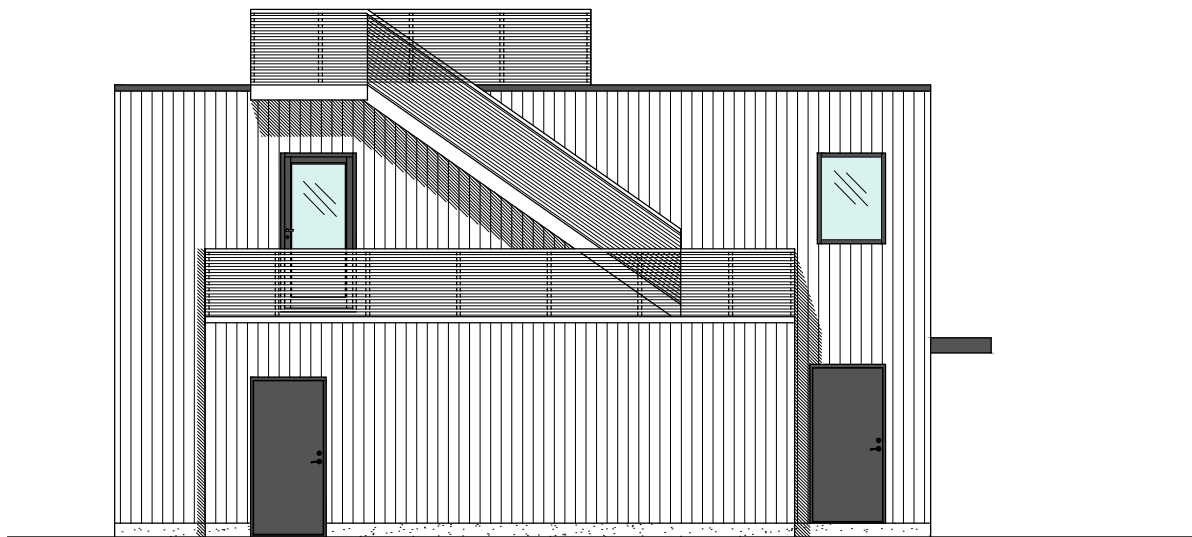
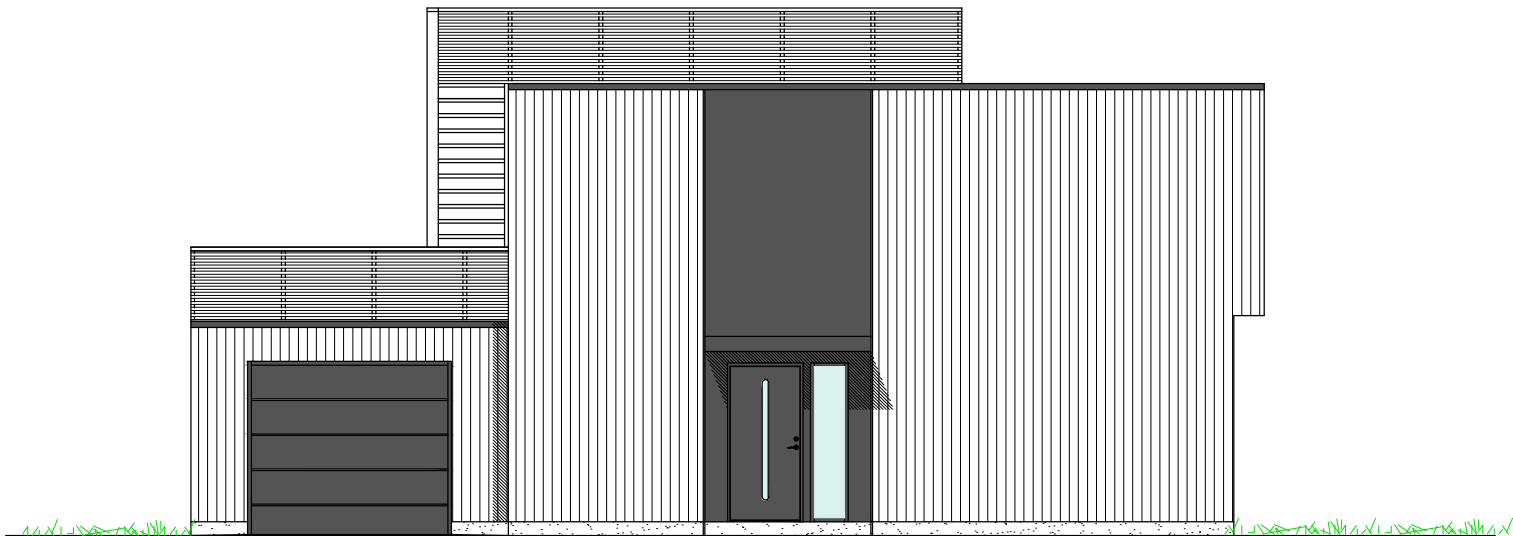


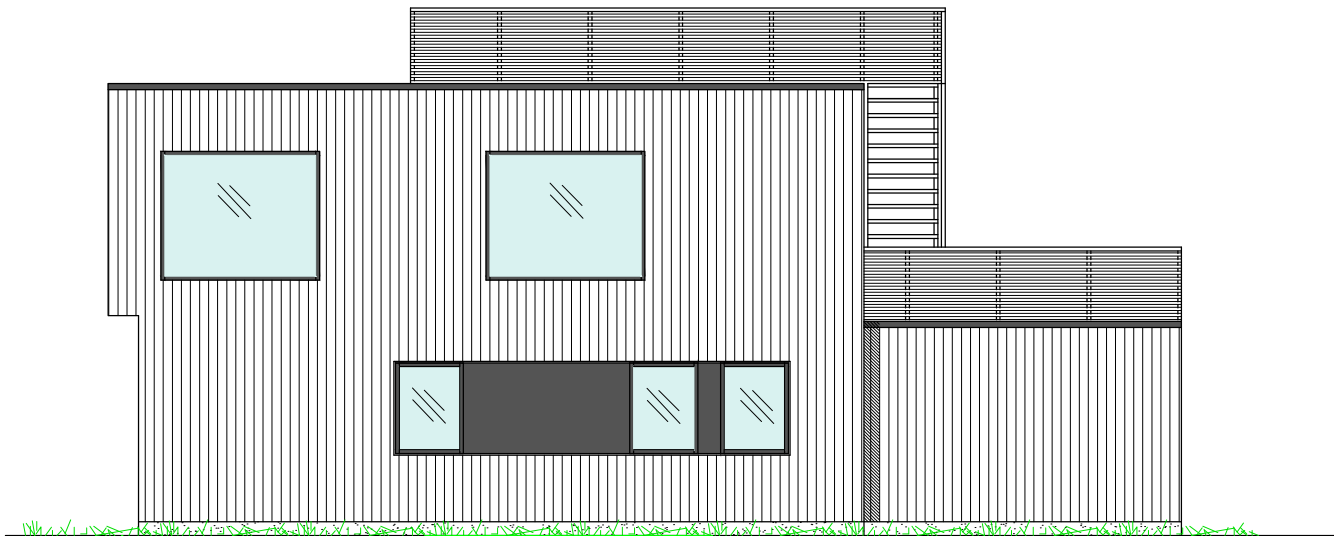

Dato 30.01.21	Konstr./Tegnet OvKvilhaug	Tracet	Målestokk 1:100	MB MODERNE BYGG1	
Kontr.	Stand. kontr.	Godkjent			
Egil Kvalevåg				Erstatning for	Erstattet av
				E2 Fasader	
Henvisning		Beregning		Filnavn	