
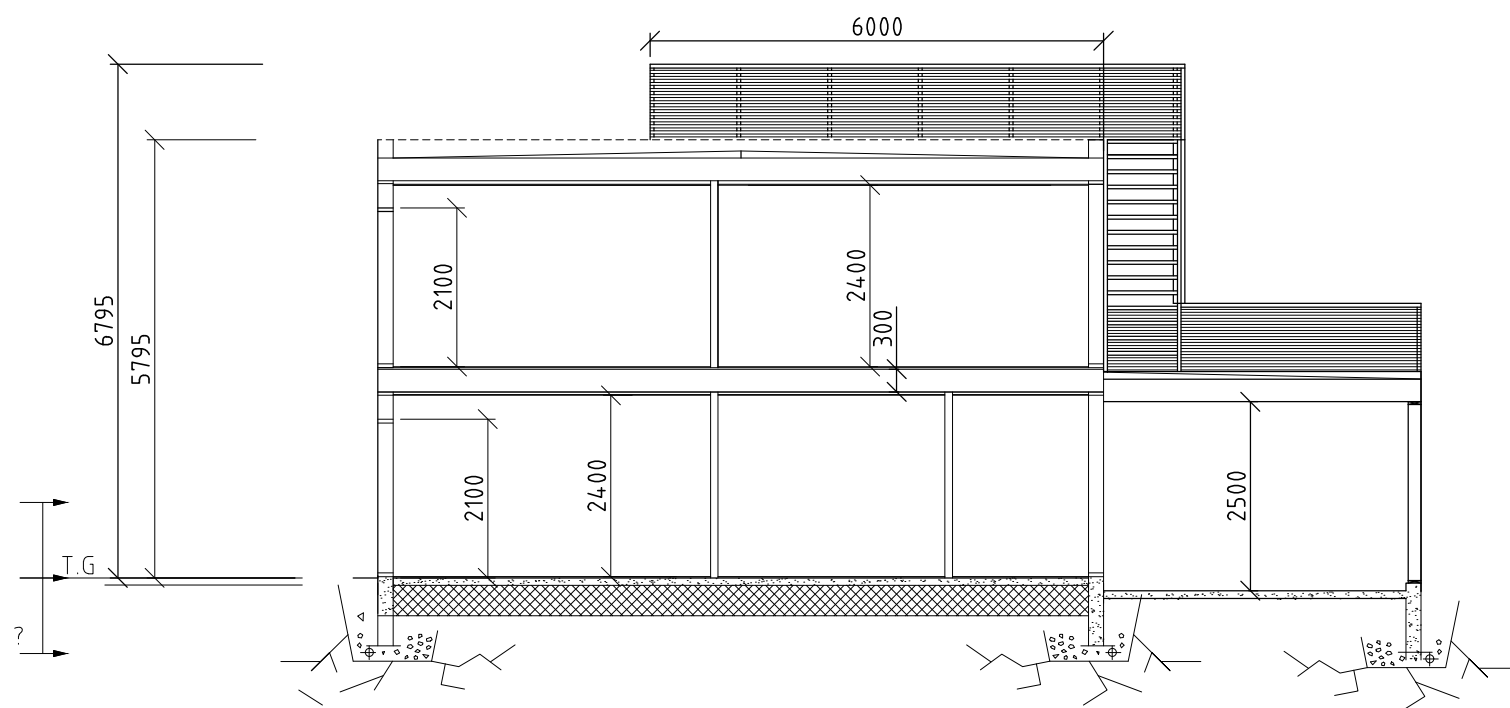
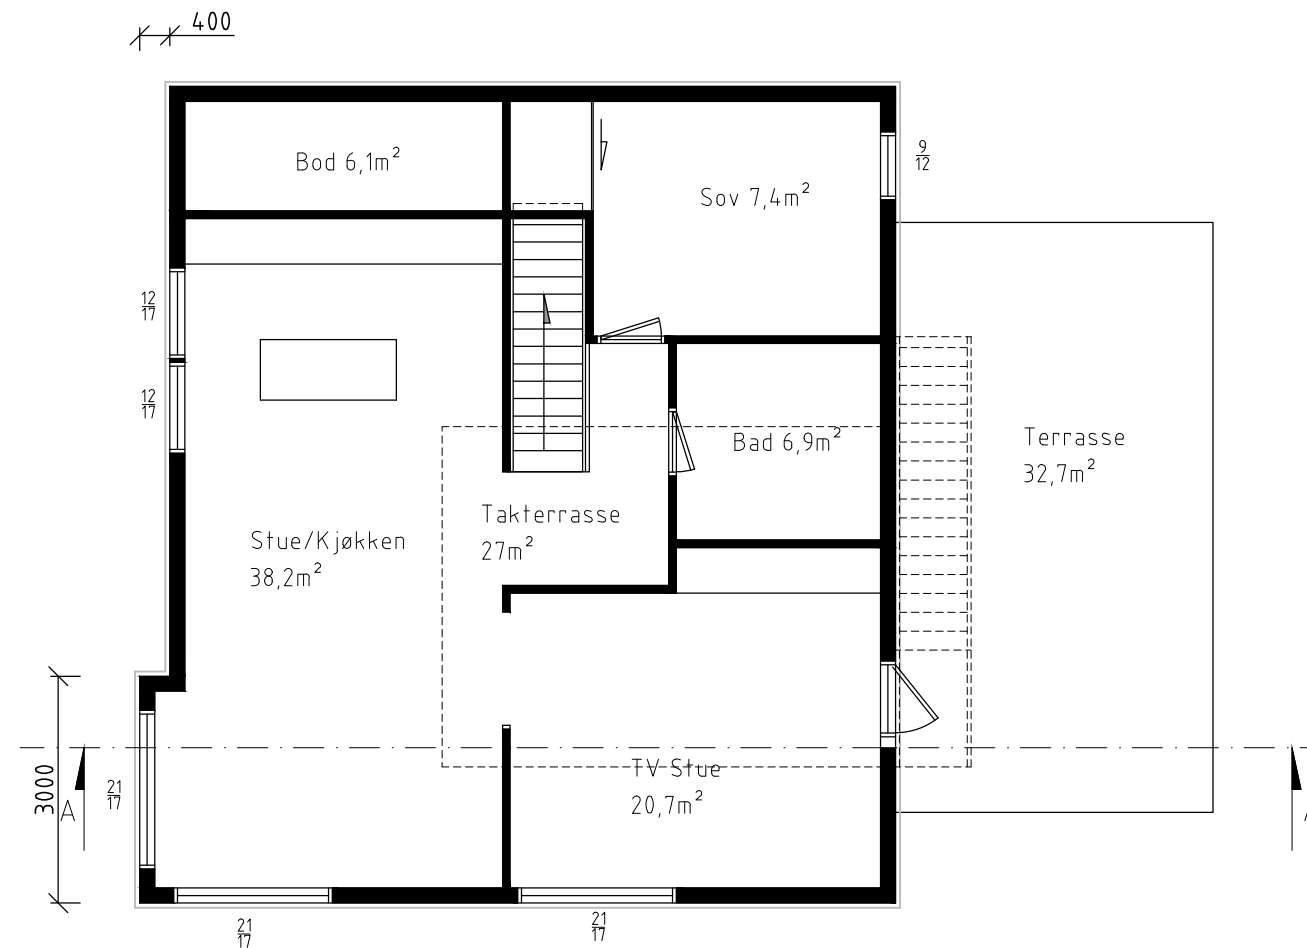


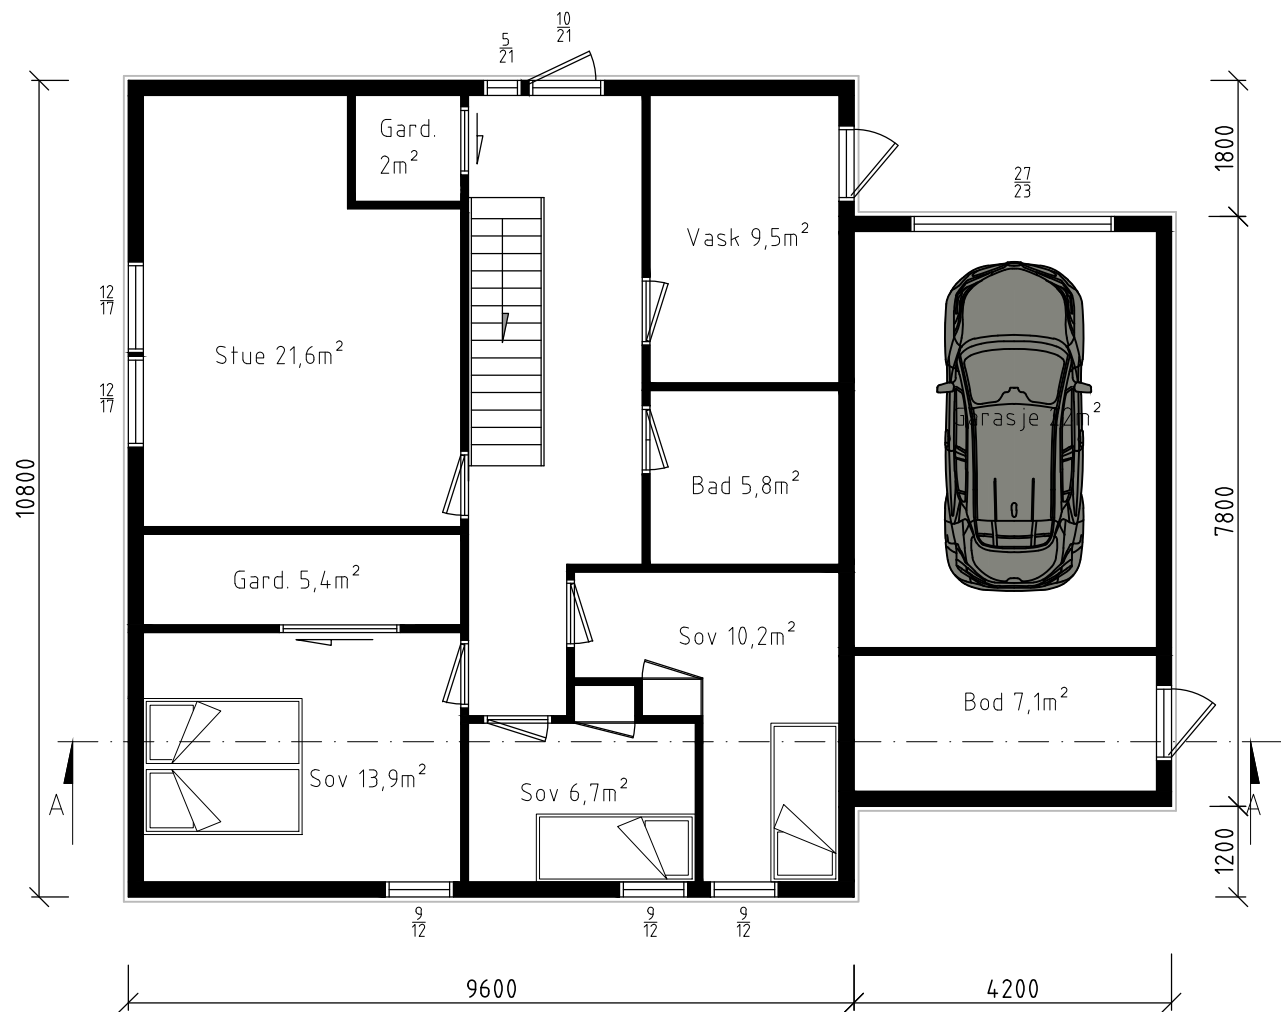

Snitt A-A

BYA: 136,4 m²
BTA 1. etg: 106,2m²
BTA 2. etg: 107,4m²
BRA.1. etg 95,8m²
BRA.2. etg 96,8m²
BTA. Garasje 33,8 m²
BRA. Garasje 29,6 m²

Dato 30.01.21	Konstr./Tegnet OvKvilhaug	Tracet	Målestokk 1:100	MODERNE BYGG1	
Kontr.	Stand. kontr.	Godkjent			
Egil Kvalevåg				Erstatning for	Erstattet av
				E1 Plan og snitt	
Henvisning		Beregning		Filnavn	