



57/150

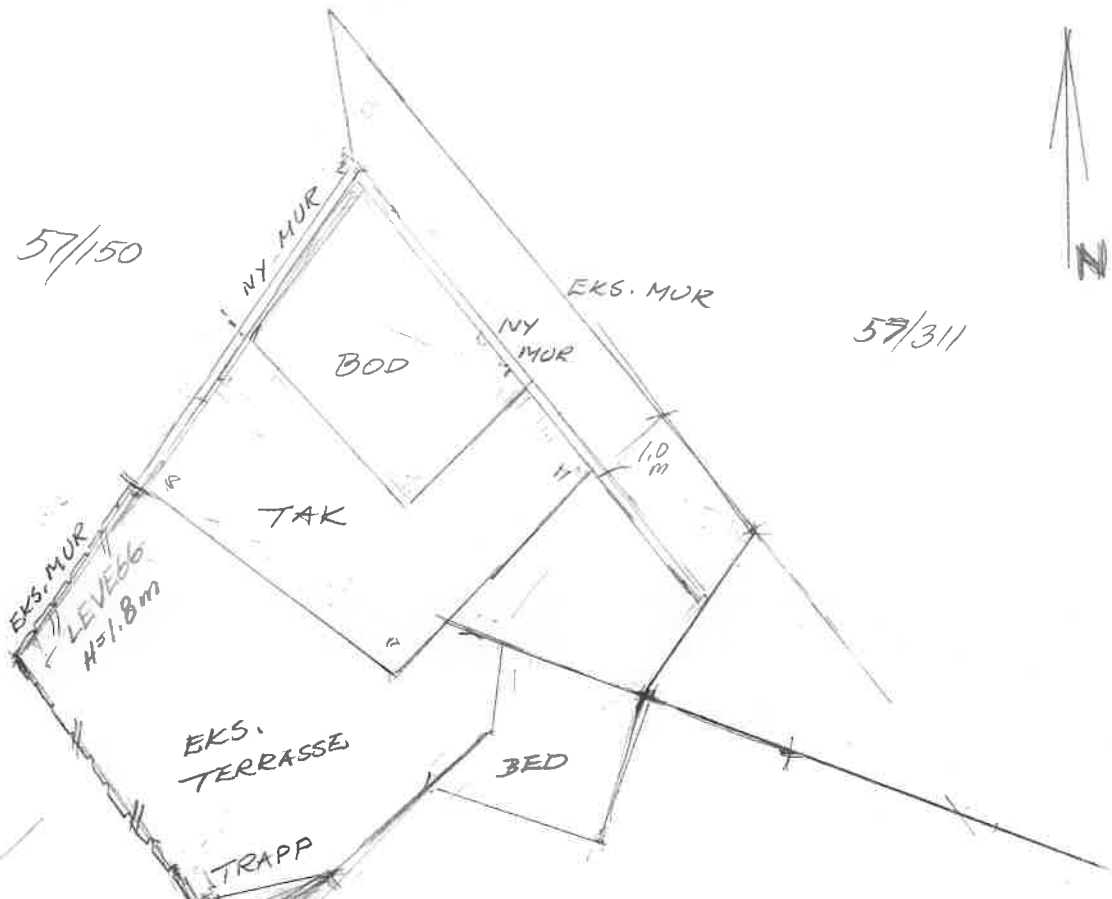


57/311




57/150

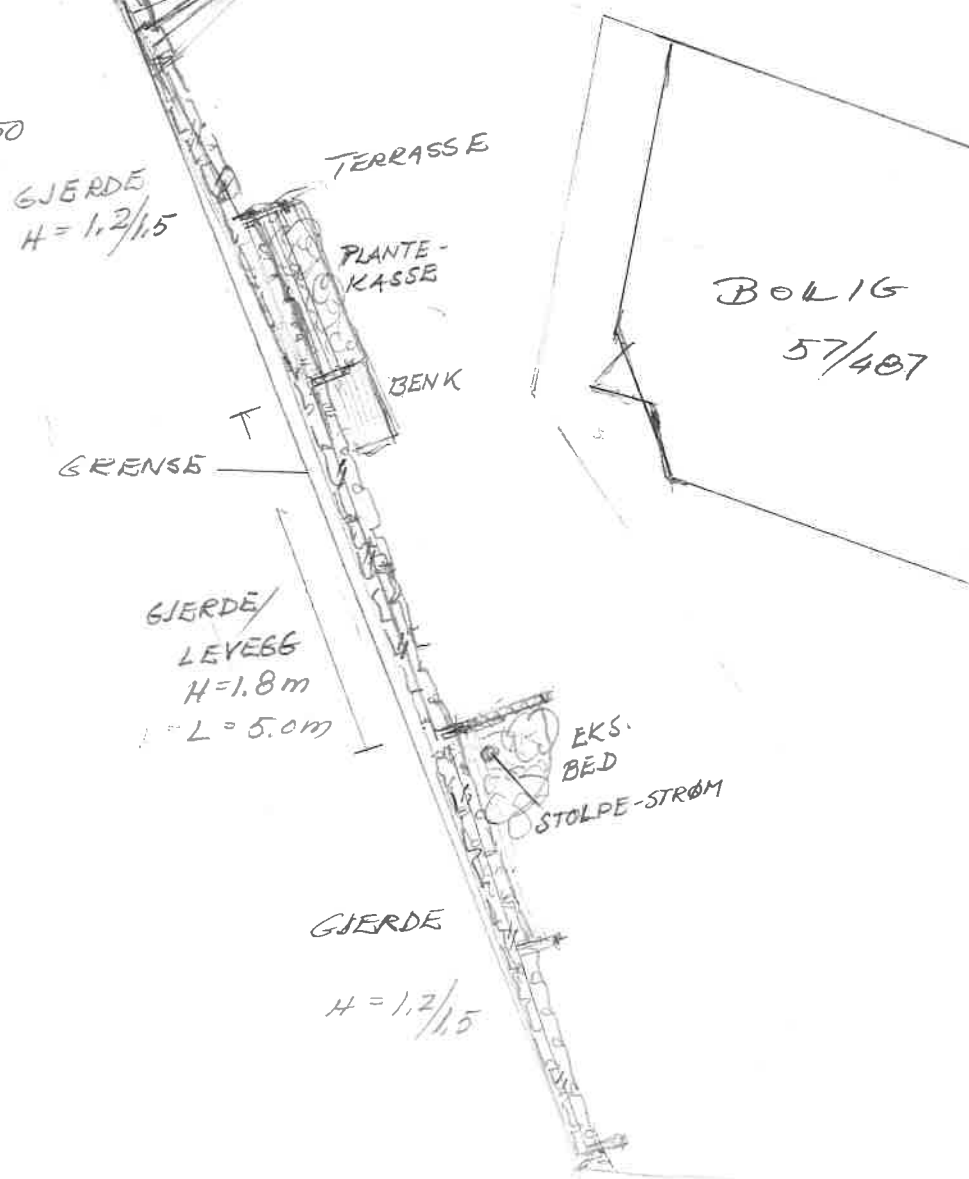

BOLIG
57/407

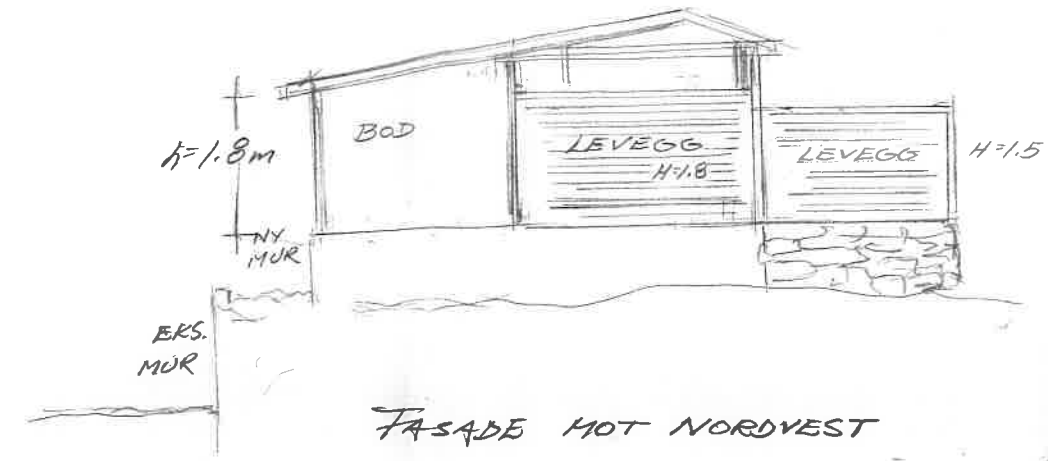

FASADE ØST

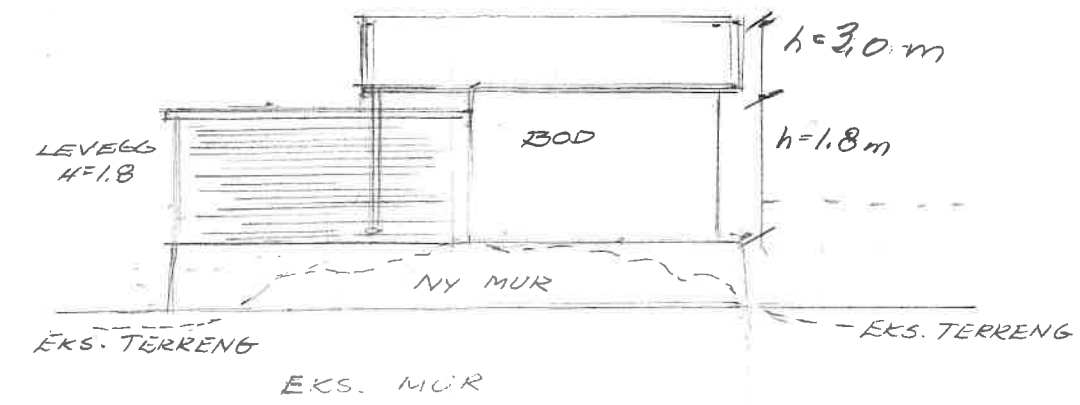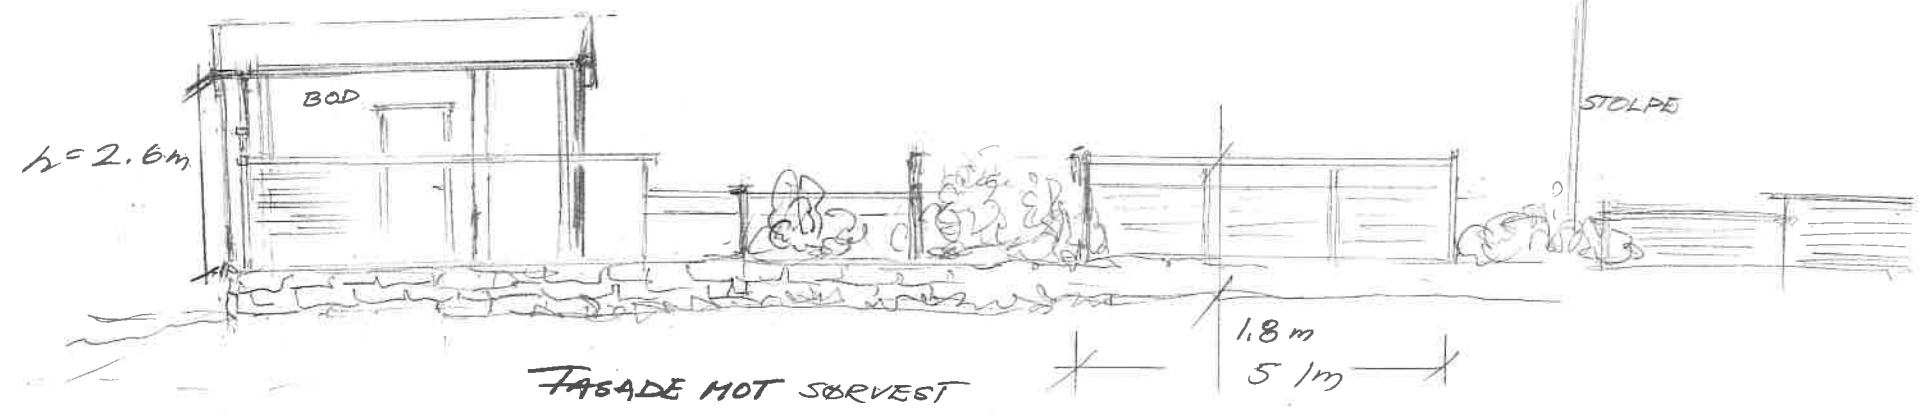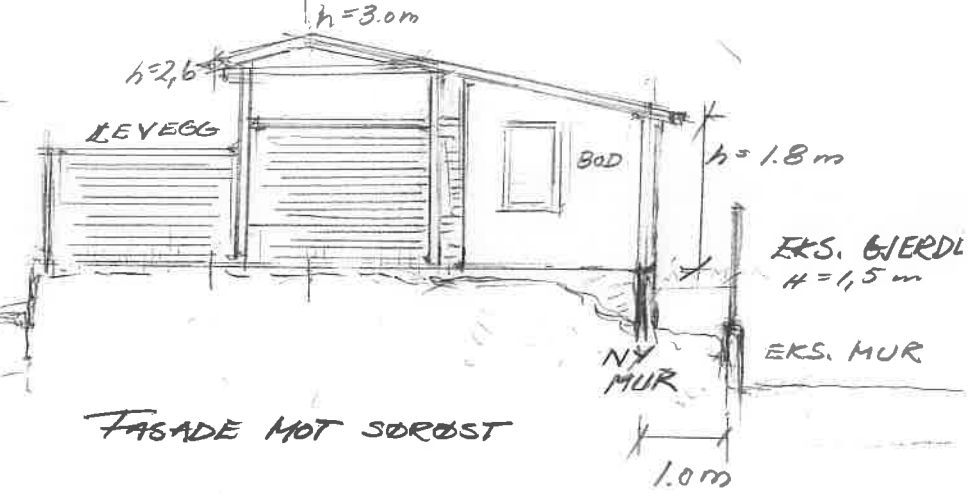

BOD - LEVEGG
ODDBERG REINLUND
KÅBT. I SKUDANES
M=1:100 08.09.2021/REV.
SEUDE MUR