


The drawing shall not be copied or be giving
third party without Hallgruppen's consent

ILLUSTRATION OF
Castor Entreprenør AS's
HALL - MultiPitch 40-8 x 50m

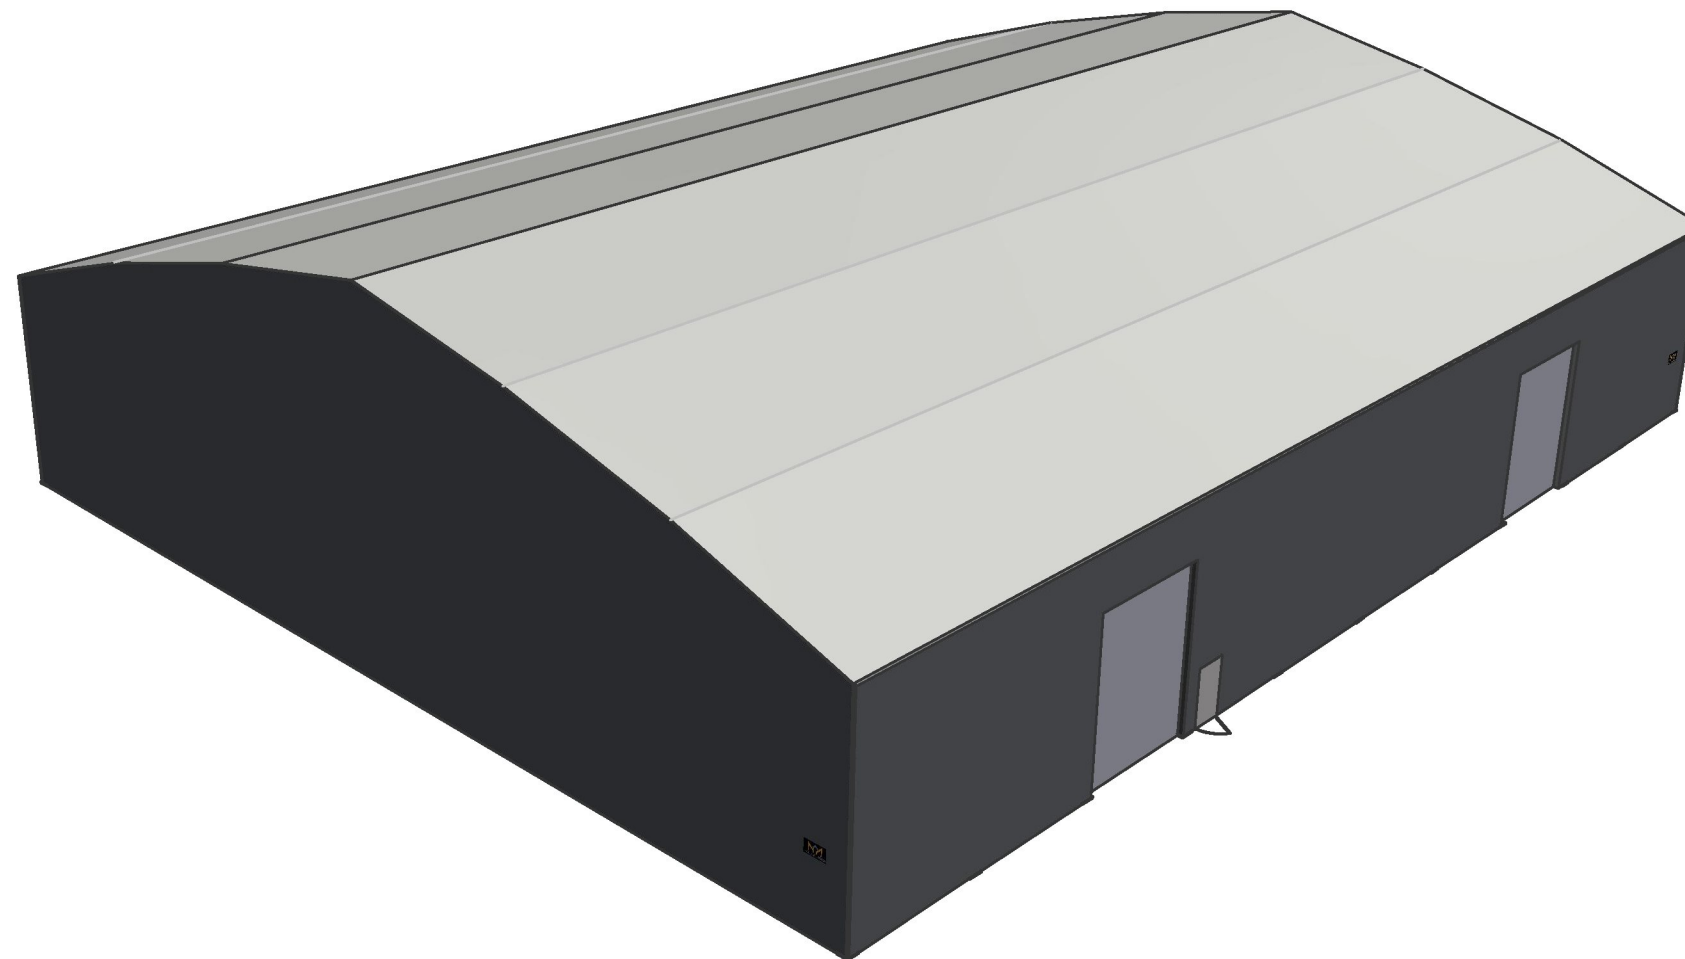

Rev Date:	3 / 10 / 2022
Rev By:	Reidar Berg
CUSTOMER:	Castor Entreprenør AS
ADDRESS:	Husøy
GNR / BNR:	



Title:
Sketch / Byggesakstegning / Bygglovsriting
HALL - MultiPitch 40-8 x 50m
Illustration

Drawing no:	
HG40-8-BS	
Sheets:	Rev no:
1 of 1	1