



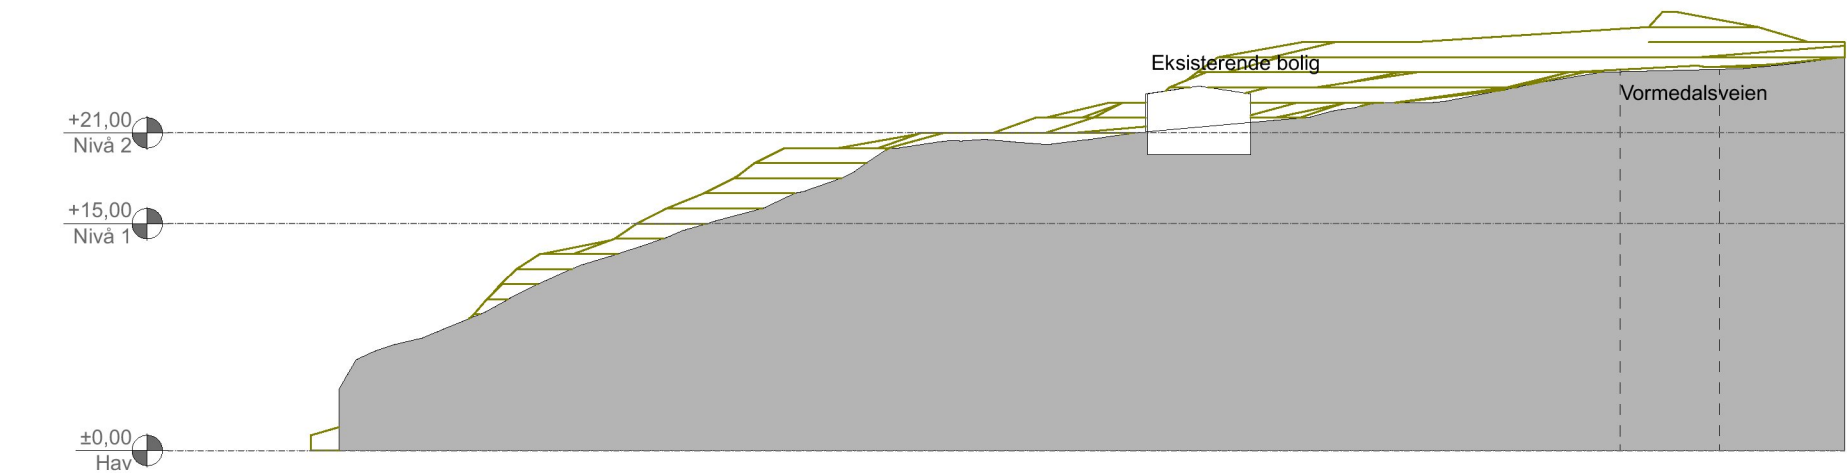

Snitt Tomt 1

1:500

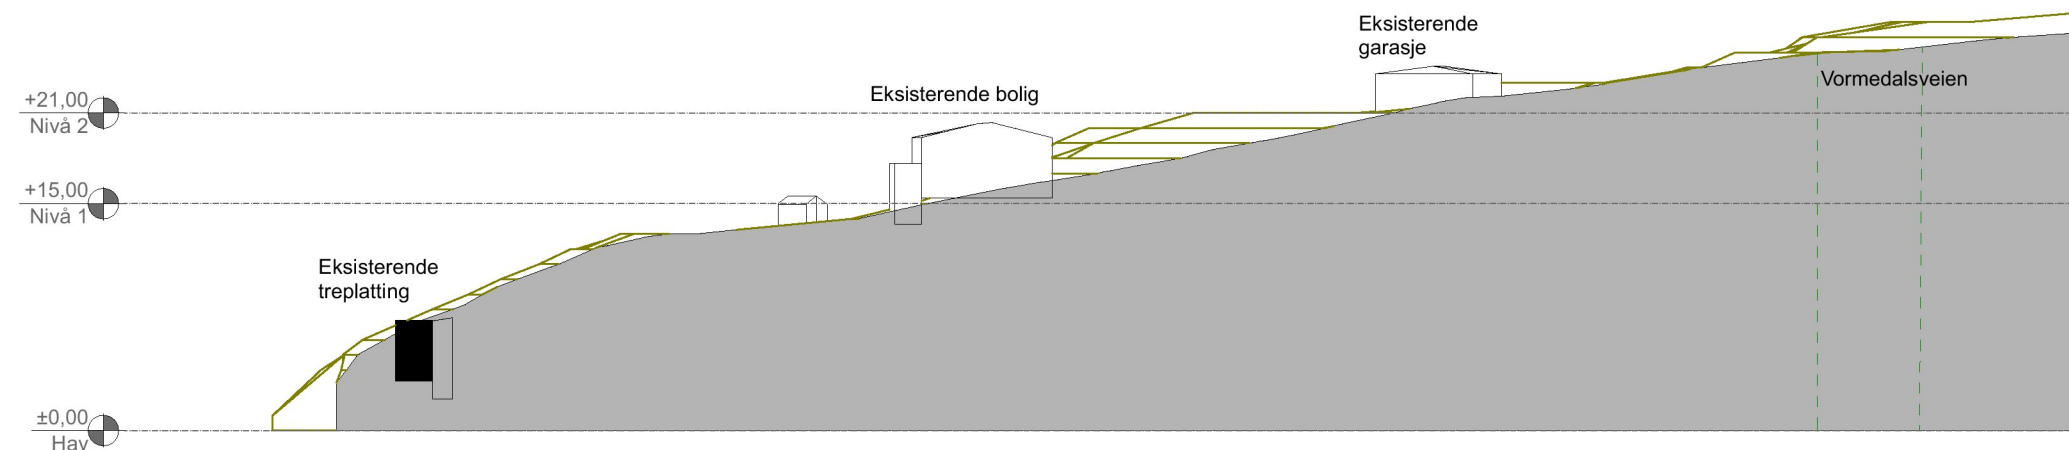

Snitt Tomt 2

1:500



Eksisterende garasje



Eksisterende bolig



Treplattung