





Snitt Tomt 1

1:500

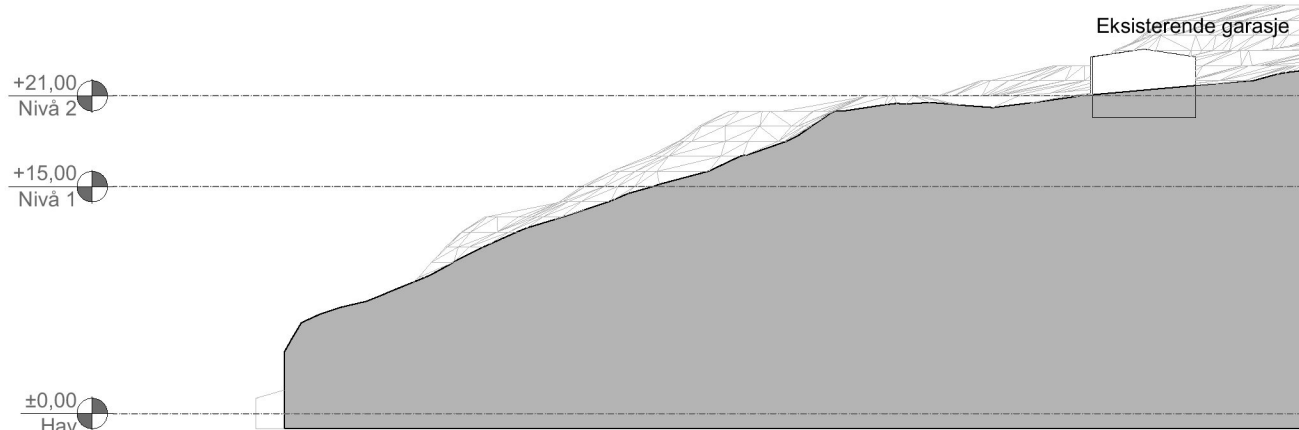

Eksisterende garasje

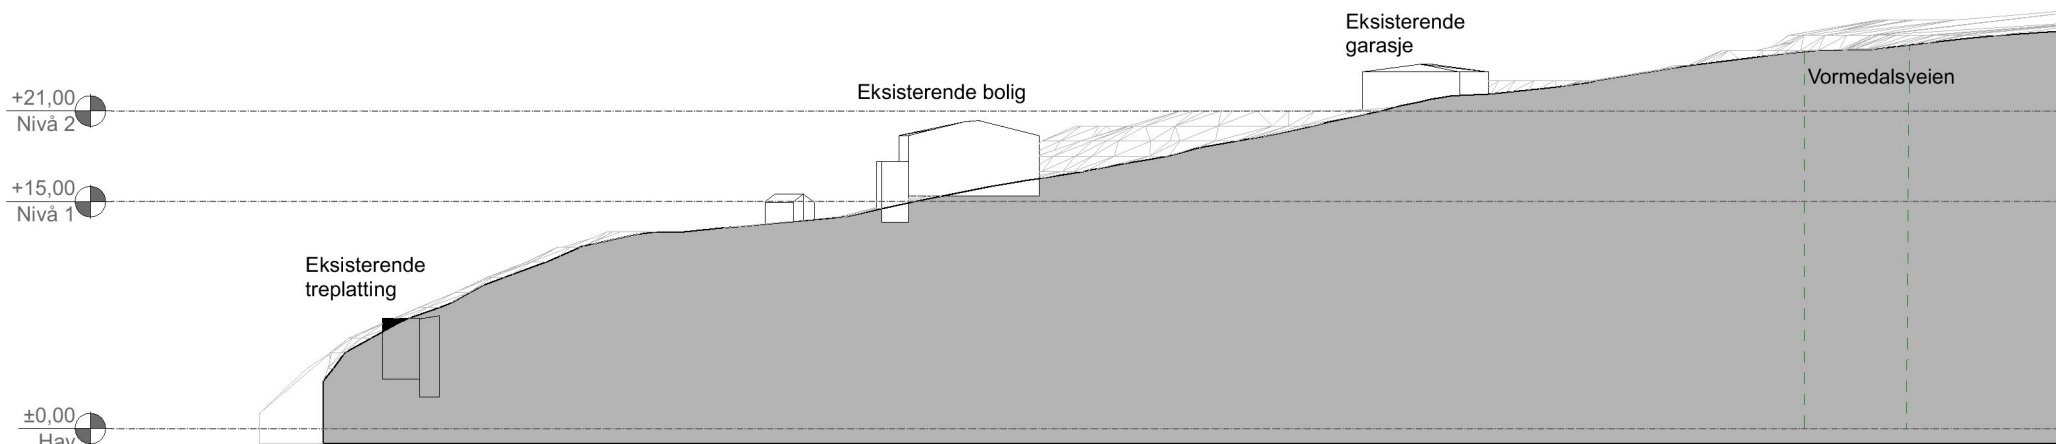

Snitt Tomt 2

1:500



Eksisterende bolig



Treplattung